
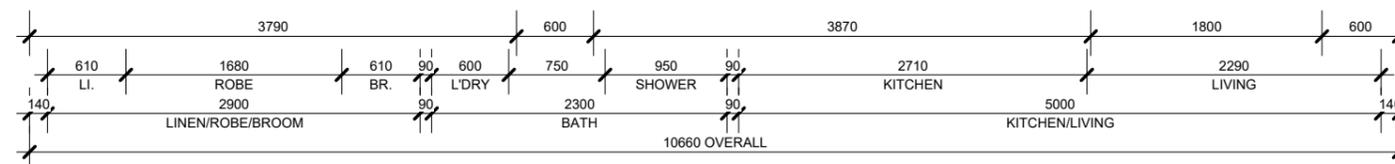
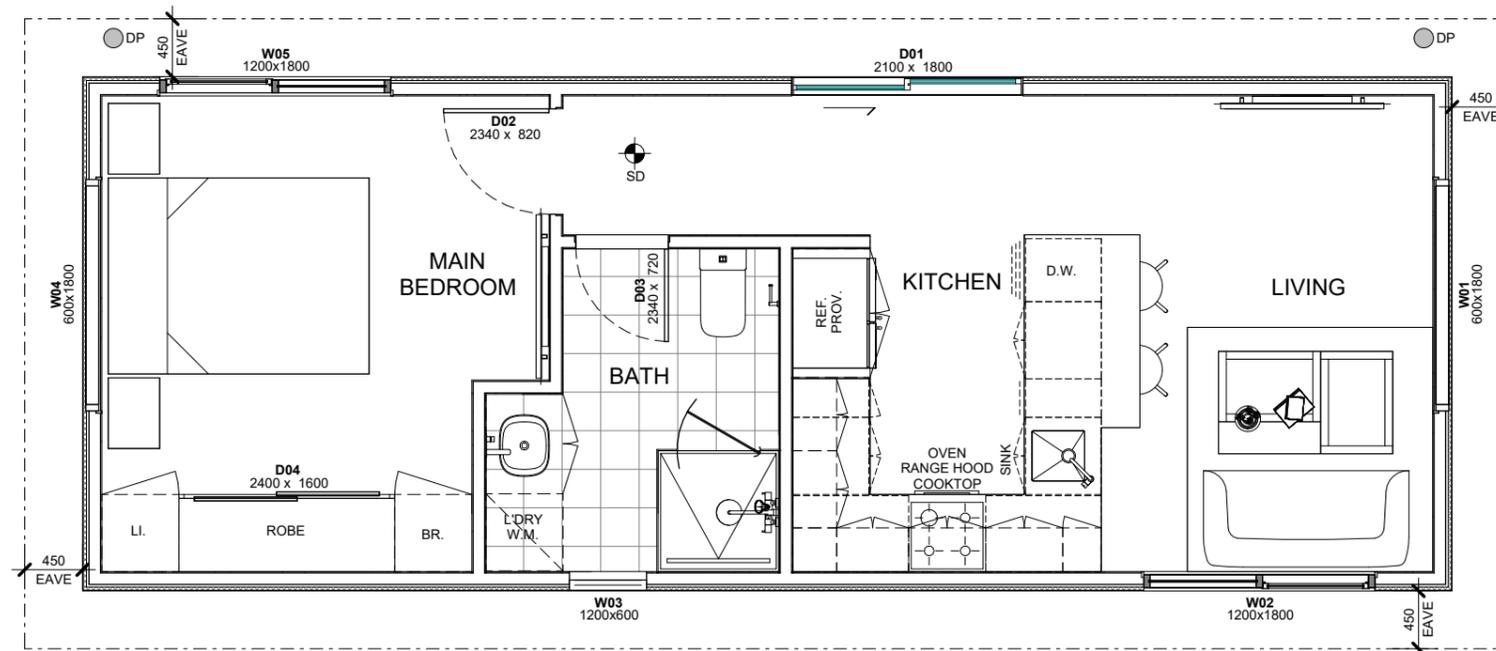
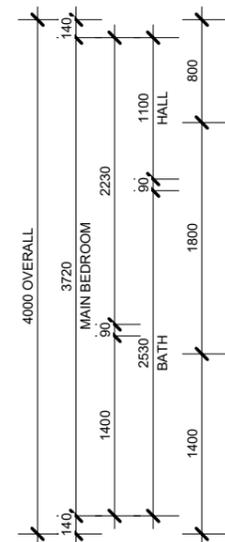


## Concept 42m2


Perspective View

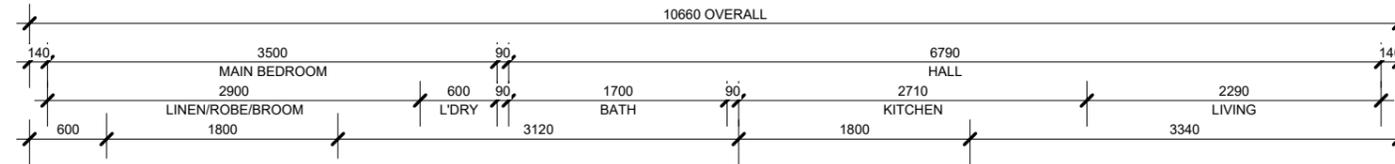


# Ground Floor Plan

Scale 1 : 50  
 SITE AREA: 42.64 m<sup>2</sup>

	BUILDER SIGNATURE: _____	CLIENT SIGNATURE: _____		<ul style="list-style-type: none"> <li>GM METER BOX</li> <li>ACU AIR CONDITIONING UNIT</li> <li>HWU HOT WATER UNIT</li> <li>TA TELSTRA PIT</li> <li>W WINDOW (NON-HABITABLE)</li> <li>HW WINDOW (HABITABLE)</li> <li>DP DOWNPIPE</li> <li>RH DOWNPIPE w RAINHEAD</li> <li>SPR DOWNPIPE w SPREADER</li> <li>RH/SPR DOWNPIPE, RAINHEAD w SPREADER</li> </ul>	CLIENT: _____	DRAWING TITLE: <b>Ground Floor Plan</b>  HOUSE TYPE: <b>Concept 42m2</b> FACADE: _____	JOB#:	ISSUE
	DATE: _____	CLIENT SIGNATURE: _____			ADDRESS: _____		DRAWN:	REVISION #:
							CHECKED:	<b>02</b>
							DATE:	
				SCALE 1 : 50				

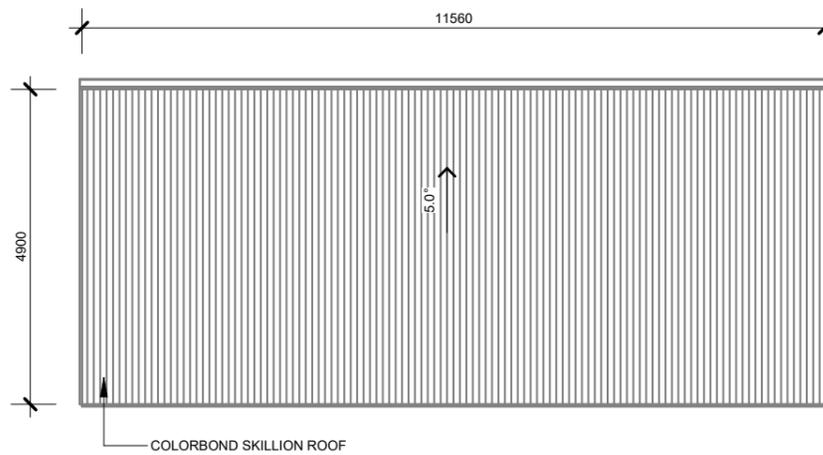


	BUILDER SIGNATURE: _____	CLIENT SIGNATURE: _____		<b>GM</b> METER BOX <b>GM</b> GAS METER <b>ACU</b> AIR CONDITIONING UNIT <b>HWU</b> HOT WATER UNIT <b>TA</b> TELSTRA PIT <b>W</b> WINDOW (NON-HABITABLE) <b>HW</b> WINDOW (HABITABLE)	<b>DP</b> DOWNPIPE <b>RH</b> DOWNPIPE w RAINHEAD <b>SPR</b> DOWNPIPE w SPREADER <b>RH/SPR</b> DOWNPIPE, RAINHEAD w SPREADER	CLIENT : _____ ADDRESS: _____	DRAWING TITLE: <b>Roof Layout Plan</b>	JOB#: _____ DRAWN: _____ CHECKED: _____ DATE: _____ SCALE <b>1 : 100</b>	ISSUE REVISION #: <div style="font-size: 2em; font-weight: bold; text-align: center;">03</div>
	DATE: _____	CLIENT SIGNATURE: _____		HOUSE TYPE: <b>Concept 42m2</b>	FACADE: _____				

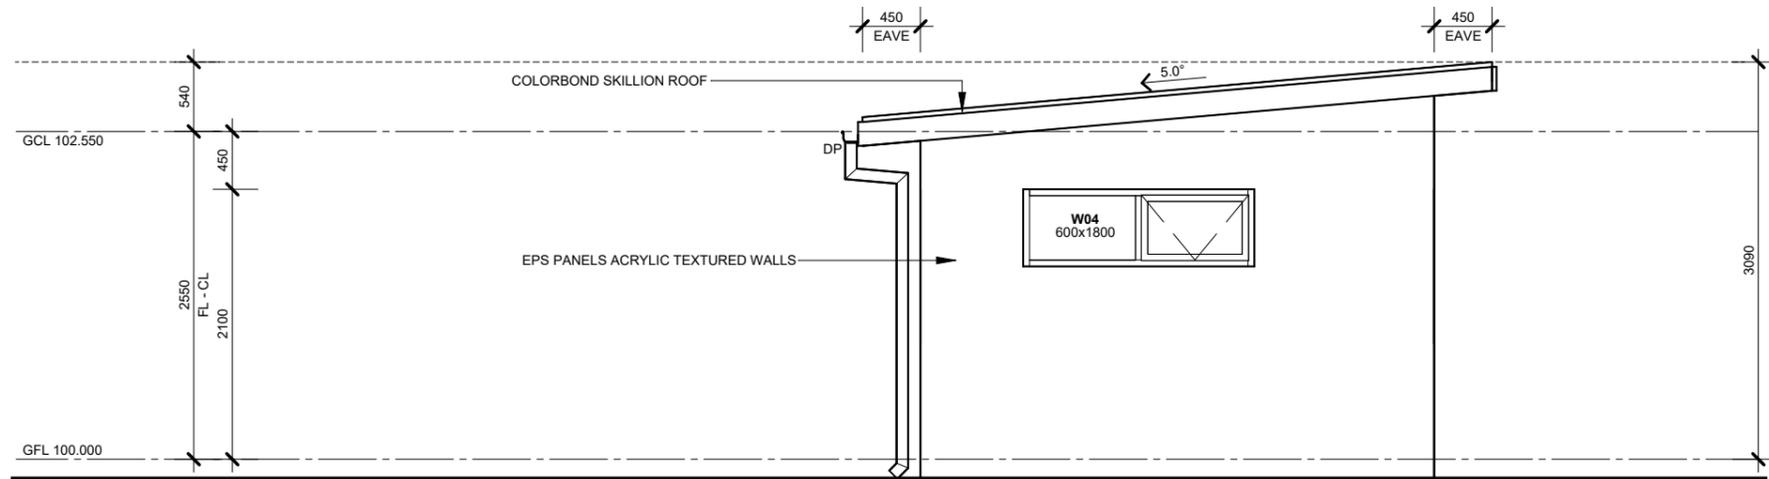

## ELEVATION - A


1 : 50

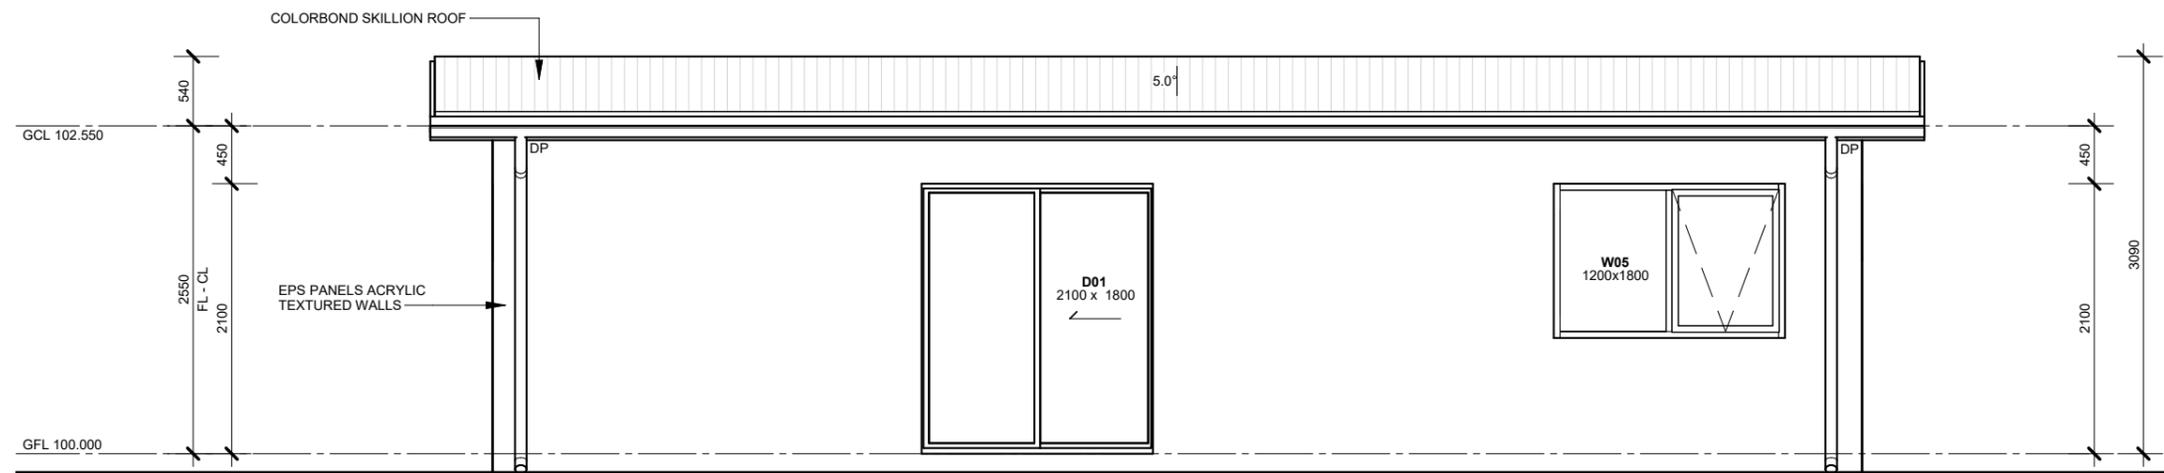

## ELEVATION - B


1 : 50

	BUILDER SIGNATURE: _____	CLIENT SIGNATURE: _____	CLIENT : ADDRESS:	DRAWING TITLE: <b>Elevations</b>	JOB#:	ISSUE	
	DATE: _____	CLIENT SIGNATURE: _____		HOUSE TYPE: <b>Concept 42m2</b>	FACADE:	DRAWN:	REVISION #:
						CHECKED:	<b>04</b>
						DATE:	
				SCALE: <b>1 : 50</b>			

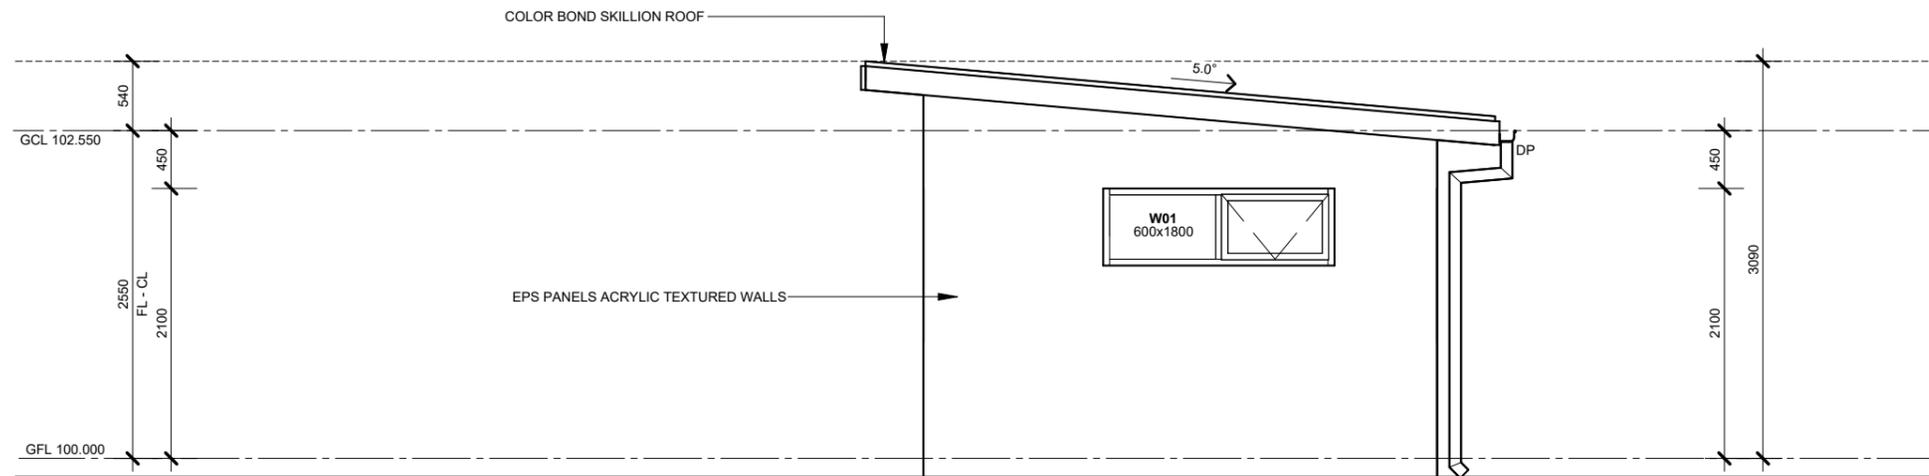

### ELEVATION - C

1 : 50

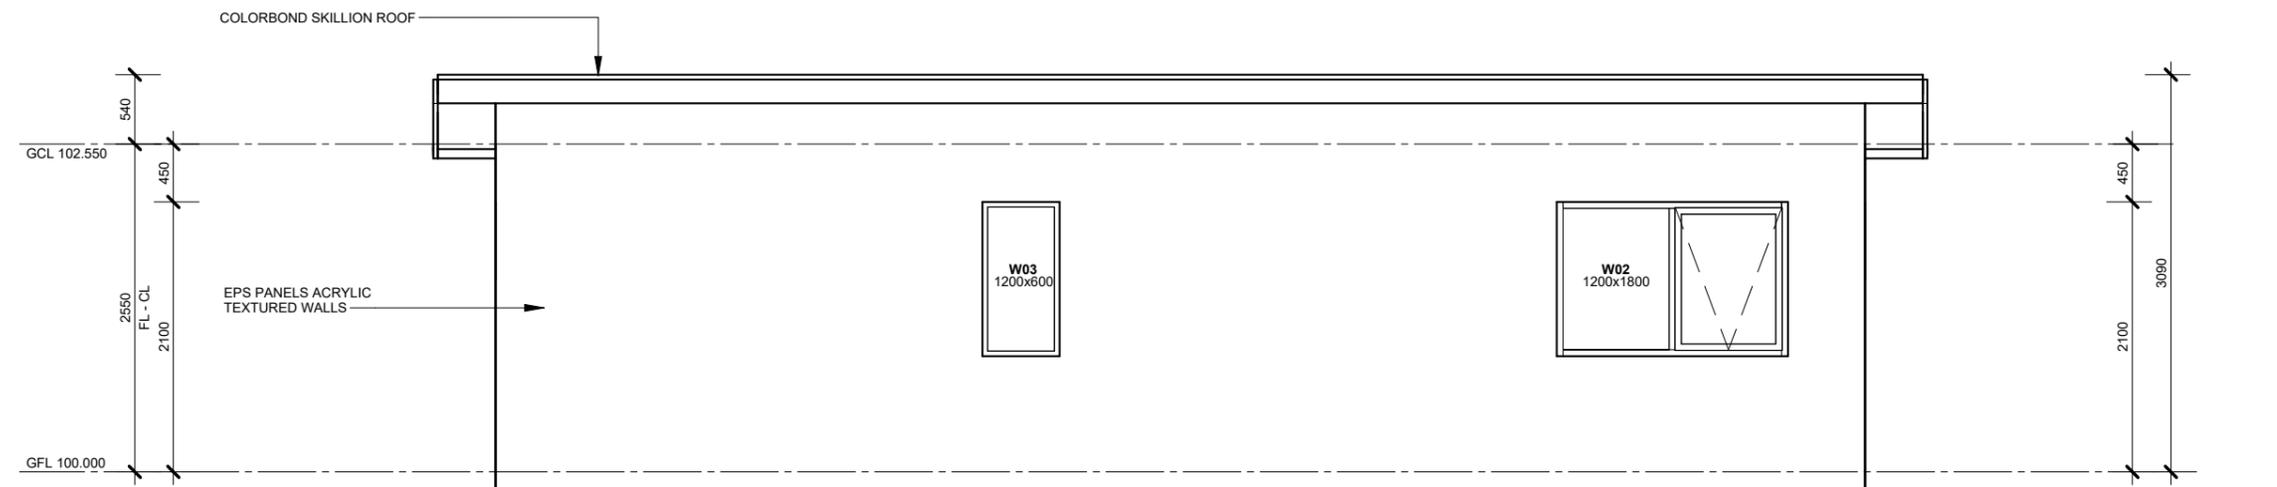

### ELEVATION - D

1 : 50

	BUILDER SIGNATURE: _____	CLIENT SIGNATURE: _____	CLIENT : ADDRESS:	DRAWING TITLE: <b>Elevations</b>	JOB#:	ISSUE	
	DATE: _____	CLIENT SIGNATURE: _____		HOUSE TYPE: <b>Concept 42m2</b>	FACADE:	DRAWN:	REVISION #:
						CHECKED:	<b>05</b>
						DATE:	
				SCALE: <b>1 : 50</b>			