



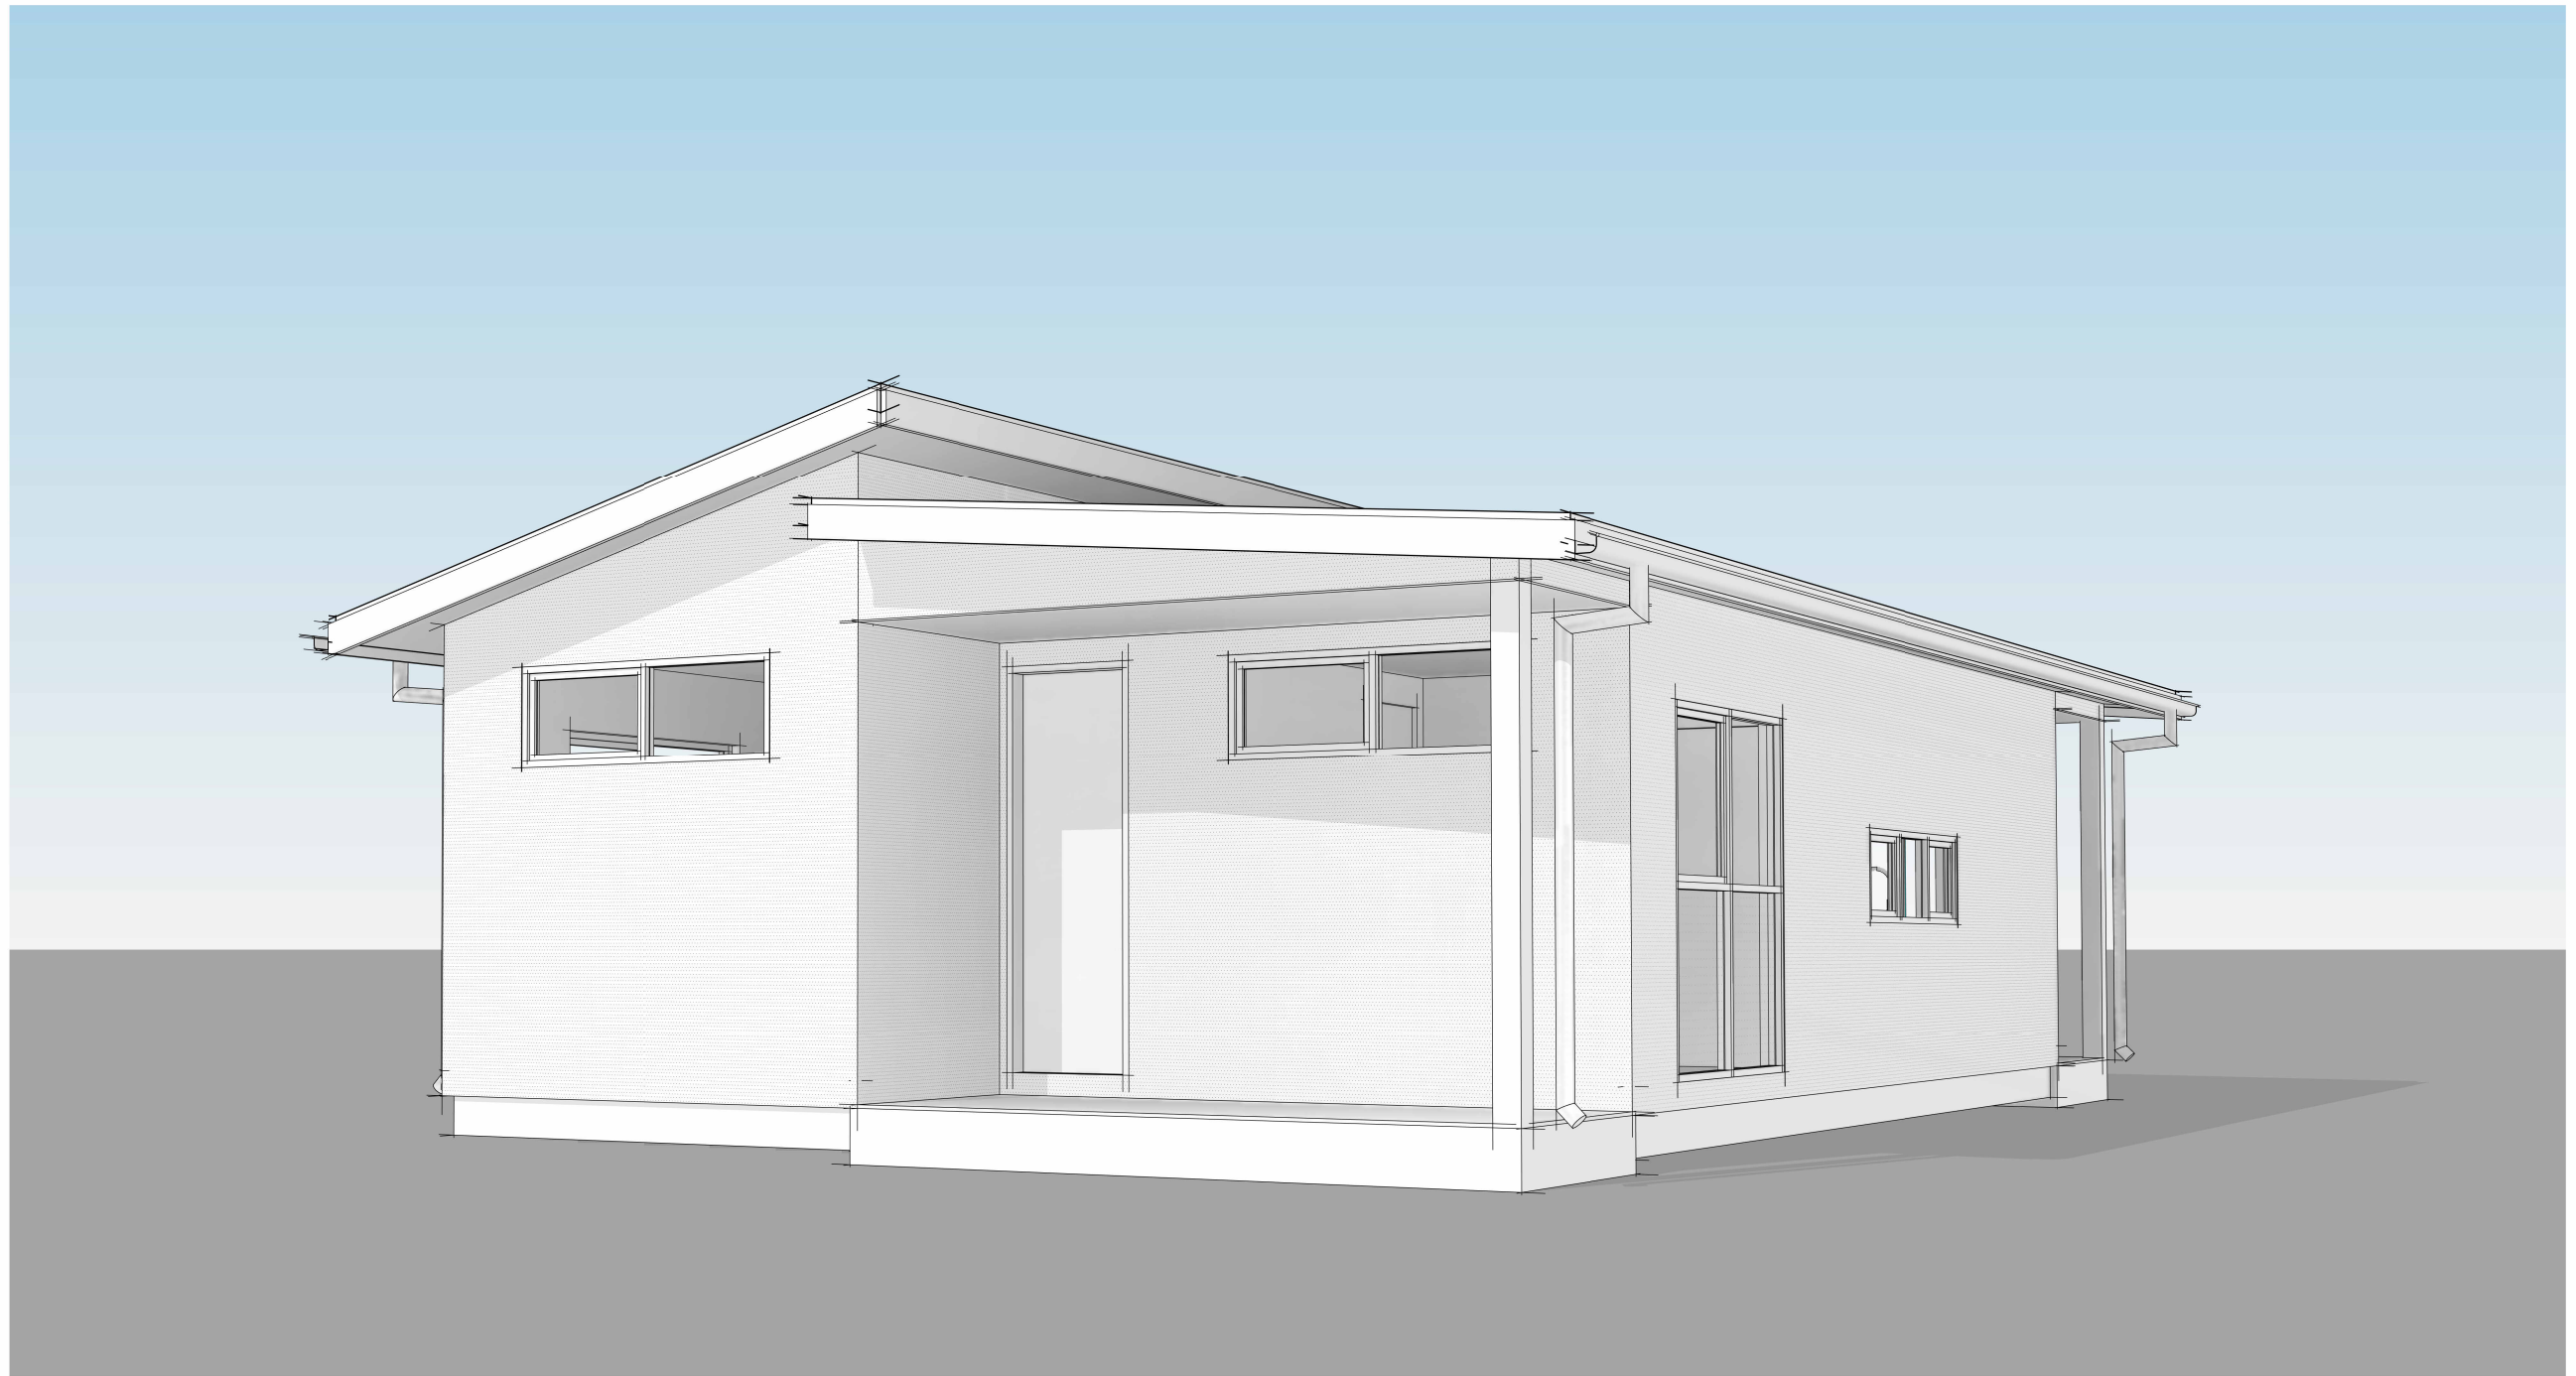

Concept 2


Perspective View

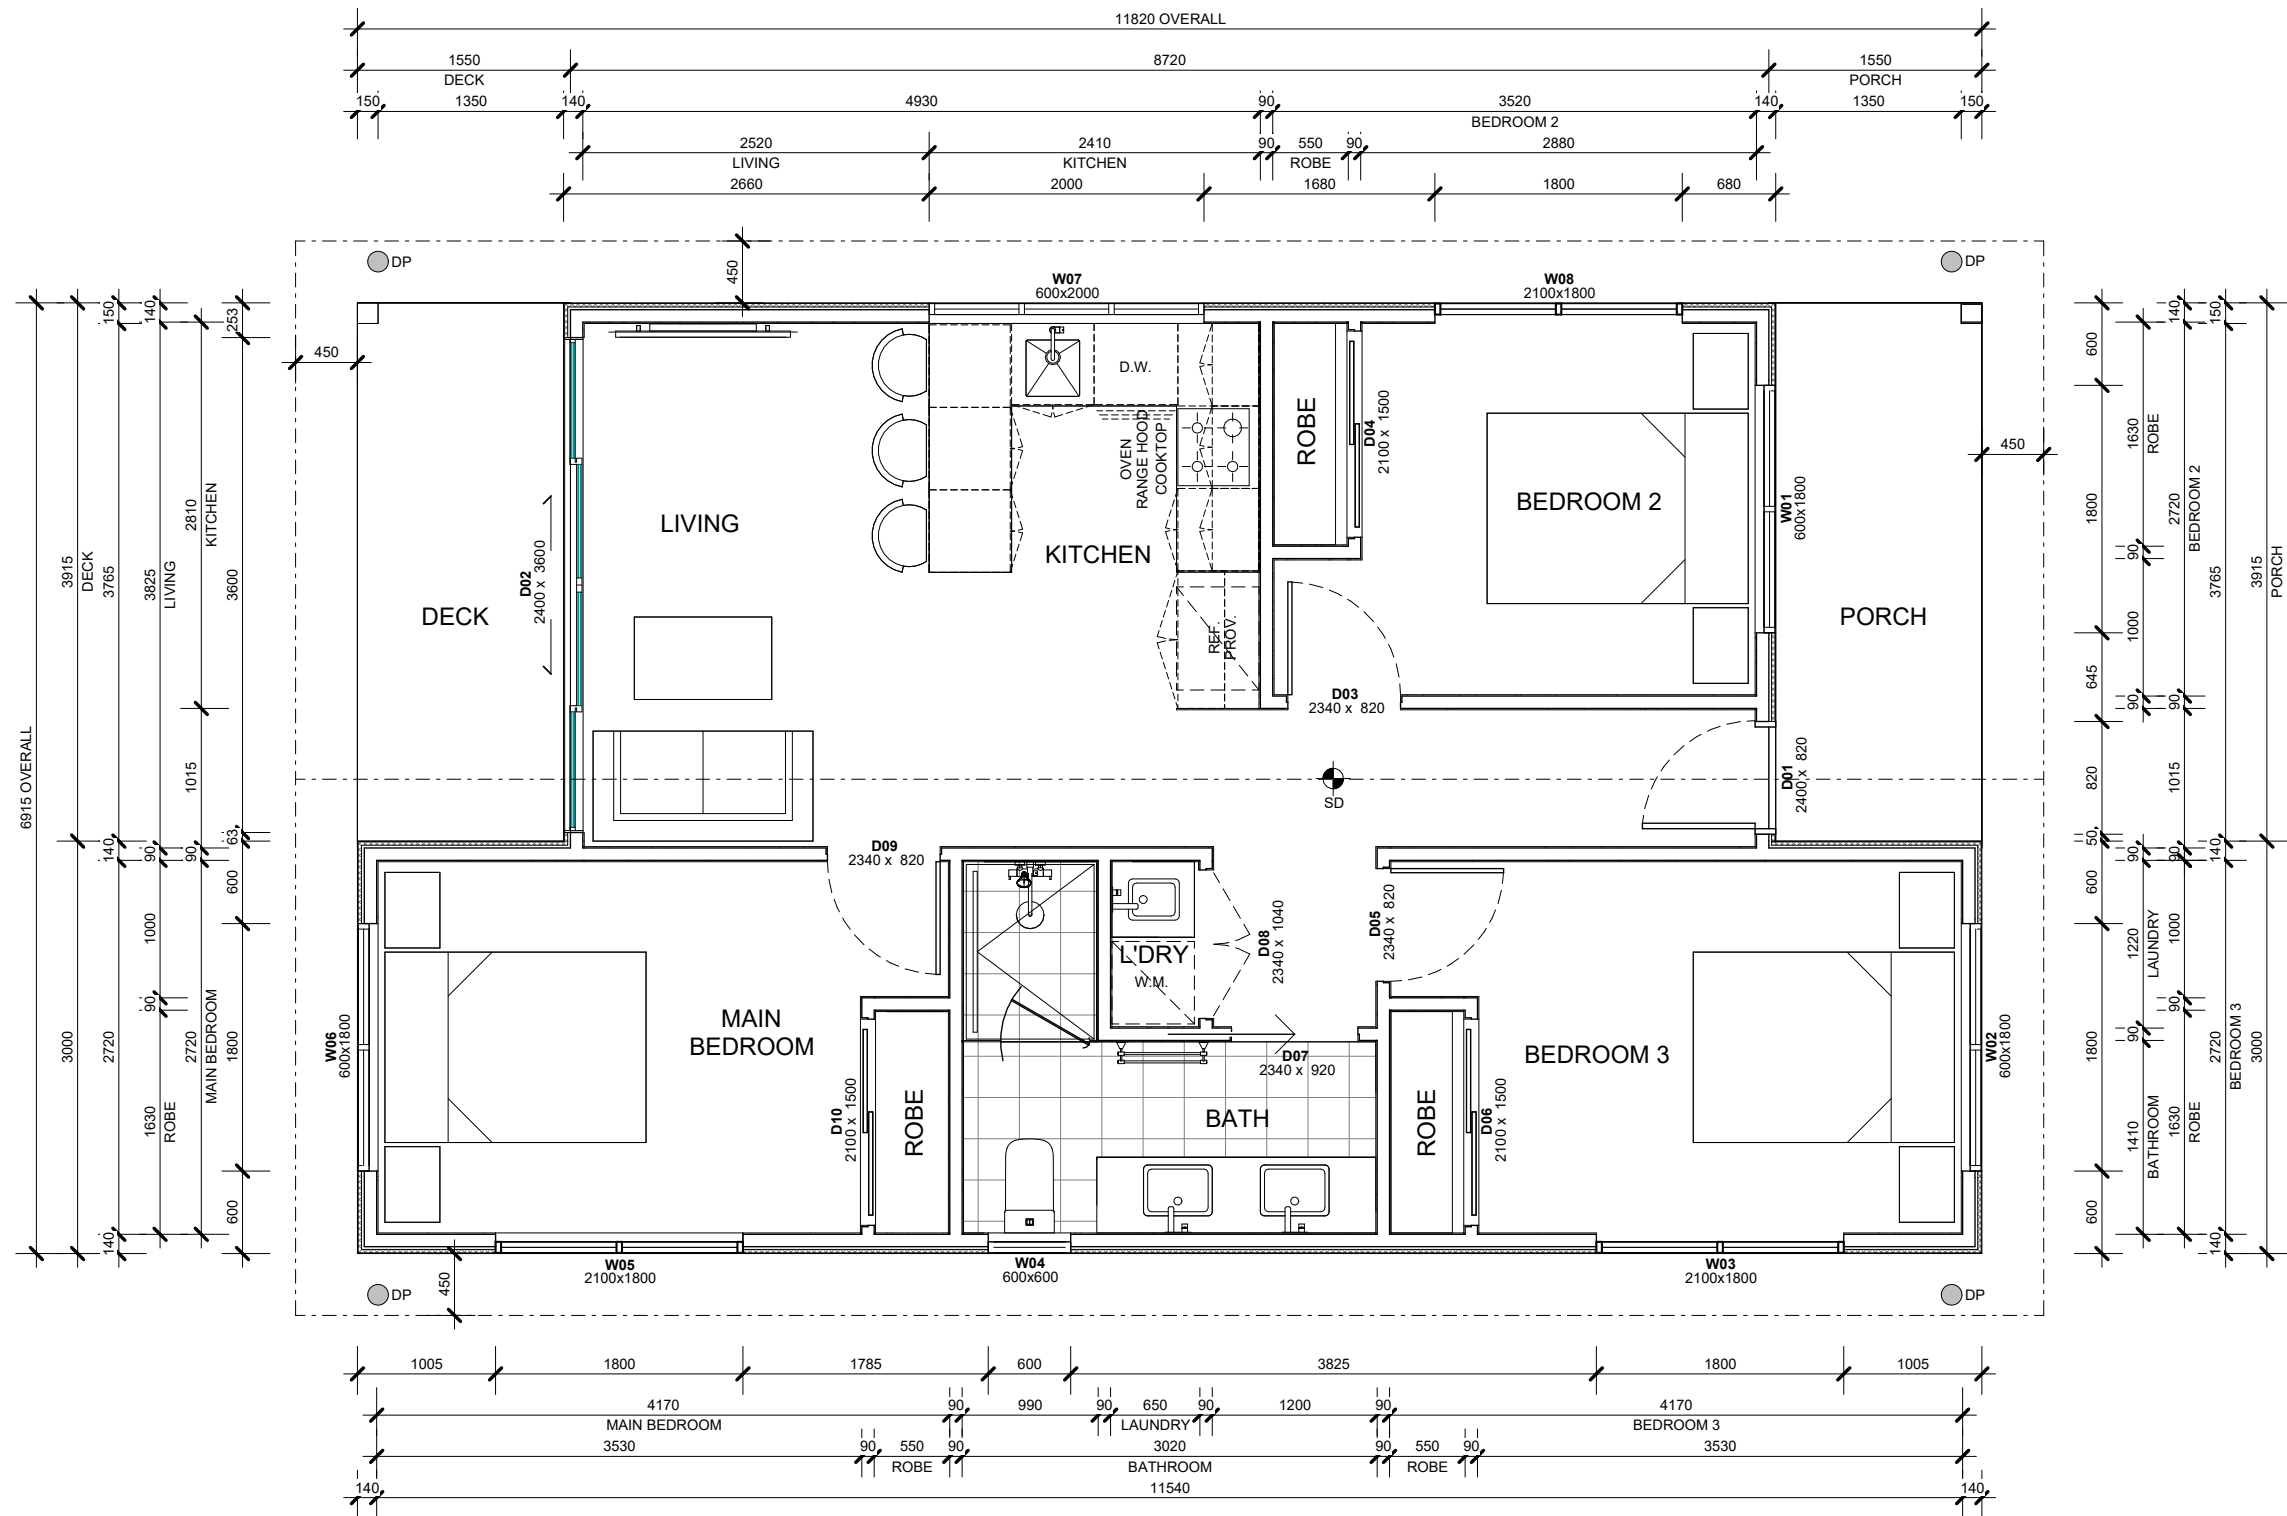



Ground Floor Plan


Scale 1 : 50

SITE AREA: 69.99 m²

 
	BUILDER SIGNATURE: _____			 METER BOX  GAS METER  ACU AIR CONDITIONING UNIT  HWU HOT WATER UNIT  TA TELSTRA PIT  W WINDOW (NON-HABITABLE)  HW WINDOW (HABITABLE)  DOWNPIPE  DOWNPIPE w RAINHEAD  DOWNPIPE w SPREADER  DOWNPIPE, RAINHEAD w SPREADER	CLIENT _____		DRAWING TITLE: Ground Floor Plan		JOB#:	ISSUE
	CLIENT SIGNATURE: _____				ADDRESS: _____		REVISION #:			
	DATE: _____				HOUSE TYPE: Concept 2		CHECKED:			
	FACADE: _____				SCALE 1 : 50		DATE:			

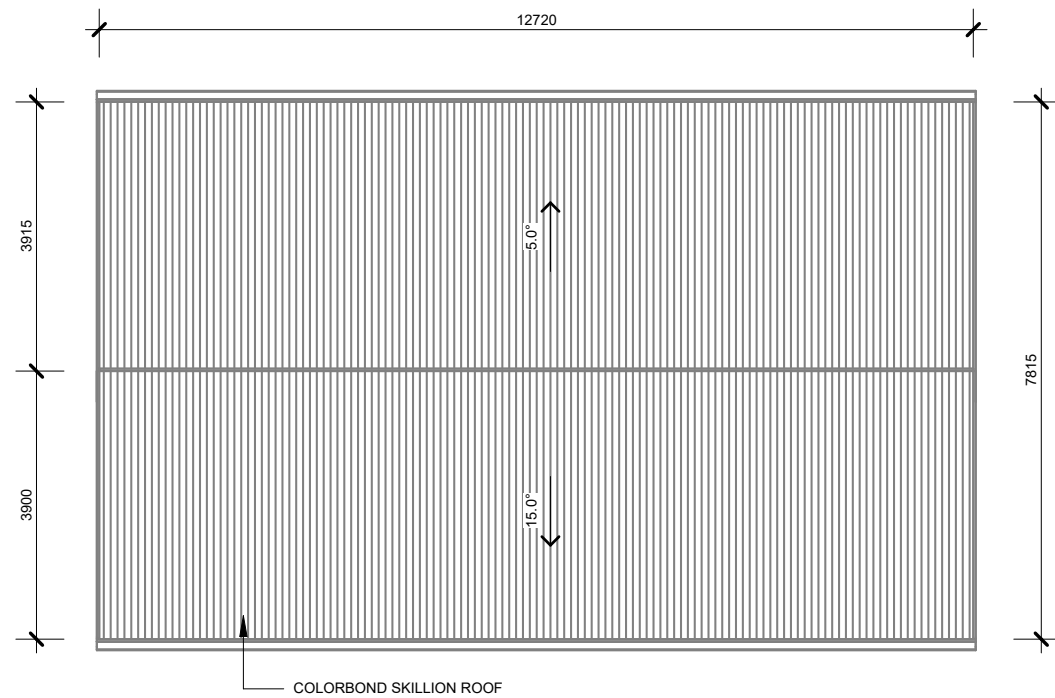

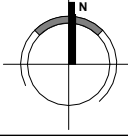	BUILDER SIGNATURE:	CLIENT SIGNATURE:		 METER BOX  GAS METER  AIR CONDITIONING UNIT  HOT WATER UNIT  TELSTRA PIT  WINDOW (NON-HABITABLE)  WINDOW (HABITABLE)  DOWNPIPE  DOWNPIPE w RAINHEAD  DOWNPIPE w SPREADER  RAINHEAD w SPREADER	CLIENT :	DRAWING TITLE: Roof Layout Plan	JOB#:	ISSUE
	DATE:	CLIENT SIGNATURE:			ADDRESS:	DRAWN:	REVISION #:	
						CHECKED:	03	
						DATE:		
						SCALE 1 : 100		

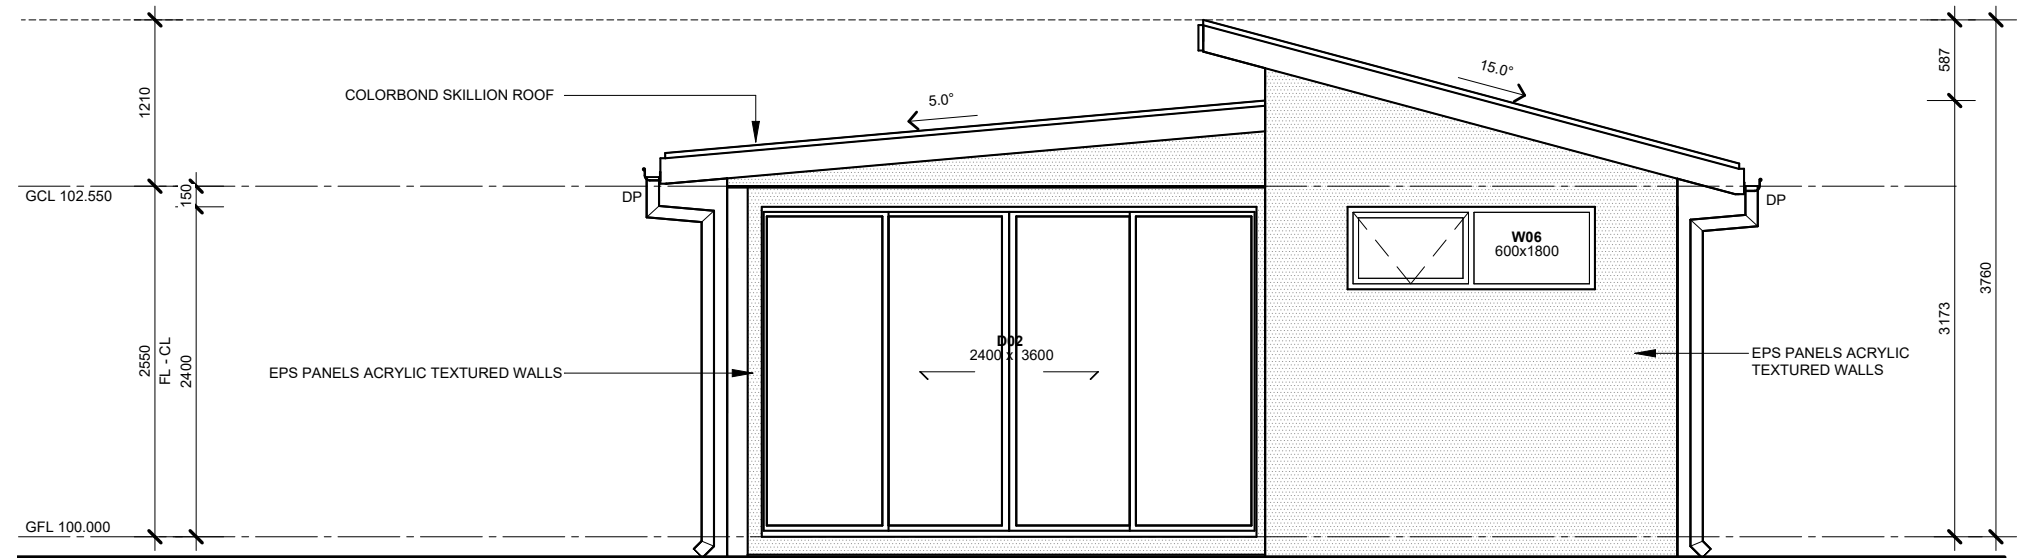


ELEVATION - A
1 : 50

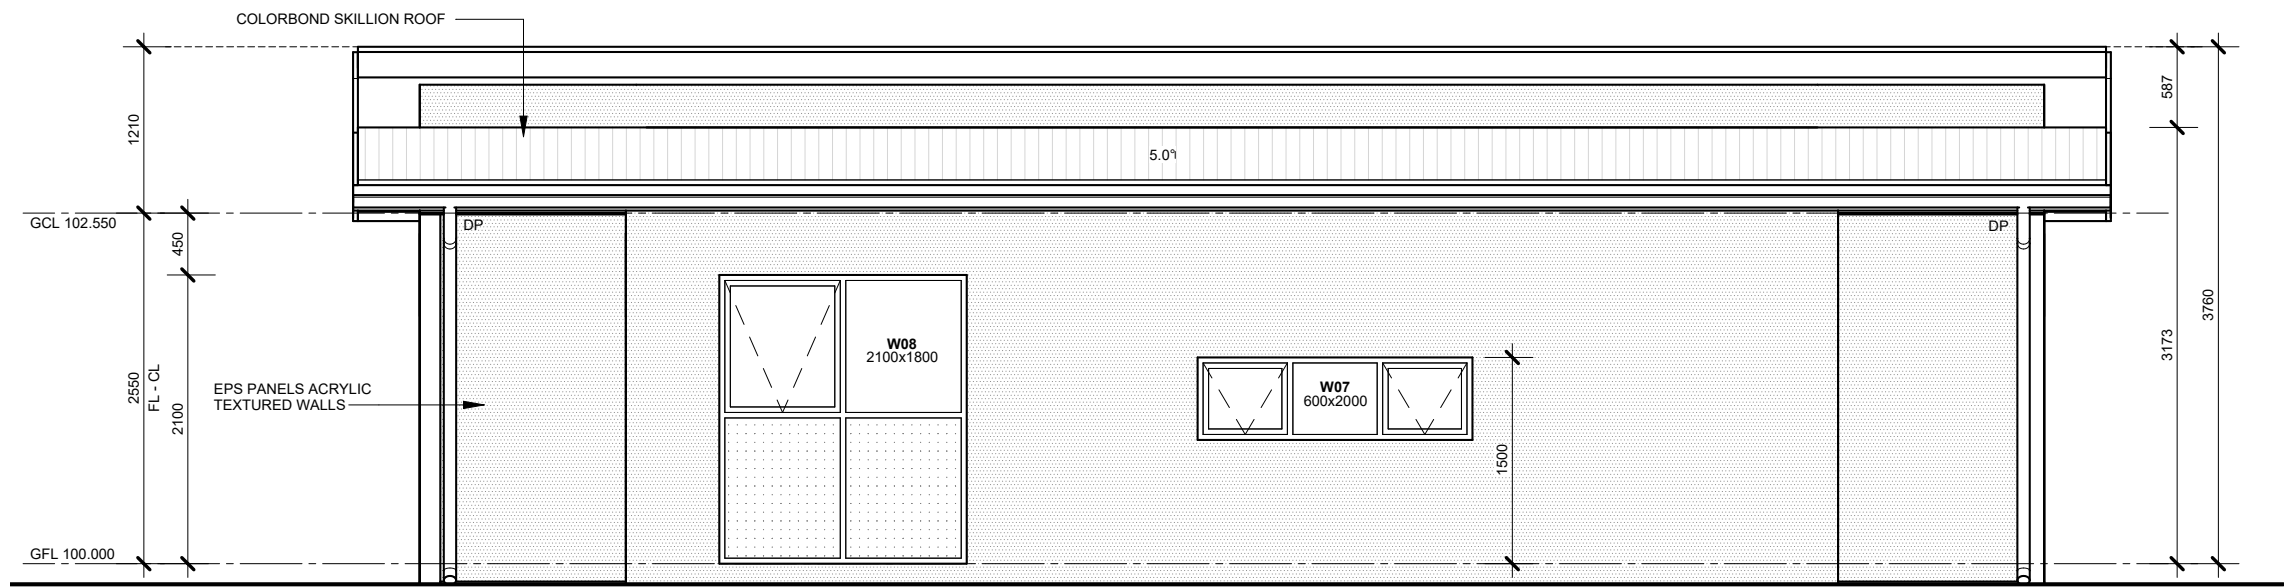


ELEVATION - B
1 : 50

	BUILDER SIGNATURE: _____	CLIENT SIGNATURE: _____		CLIENT : ADDRESS:	DRAWING TITLE: Elevations HOUSE TYPE: Concept 2 FACADE:	JOB#:	ISSUE
	DATE: _____	CLIENT SIGNATURE: _____				DRAWN:	REVISION #:
						CHECKED:	04
						DATE:	
						SCALE	1 : 50

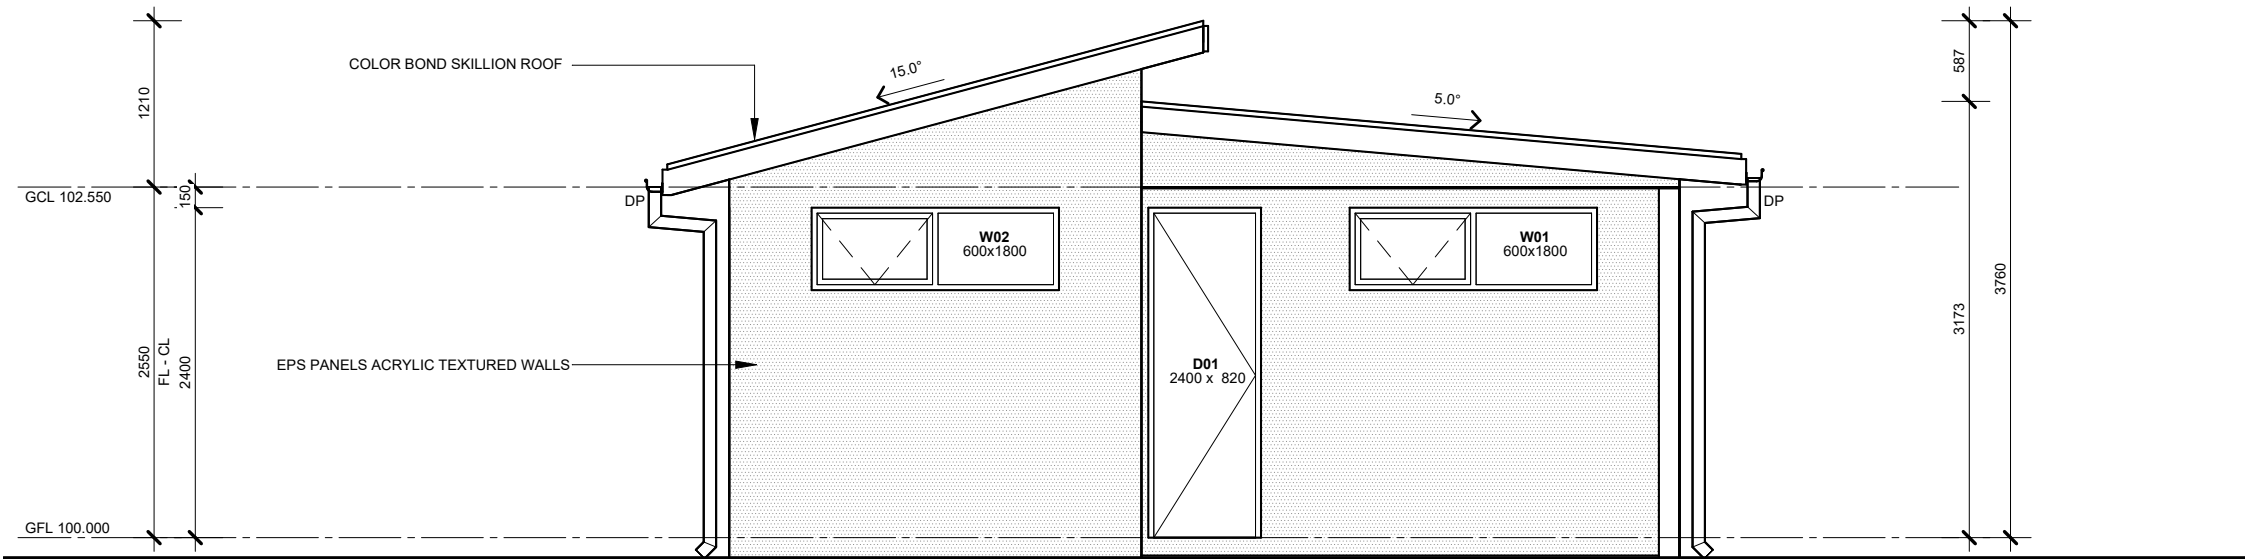

ELEVATION - C

1 : 50

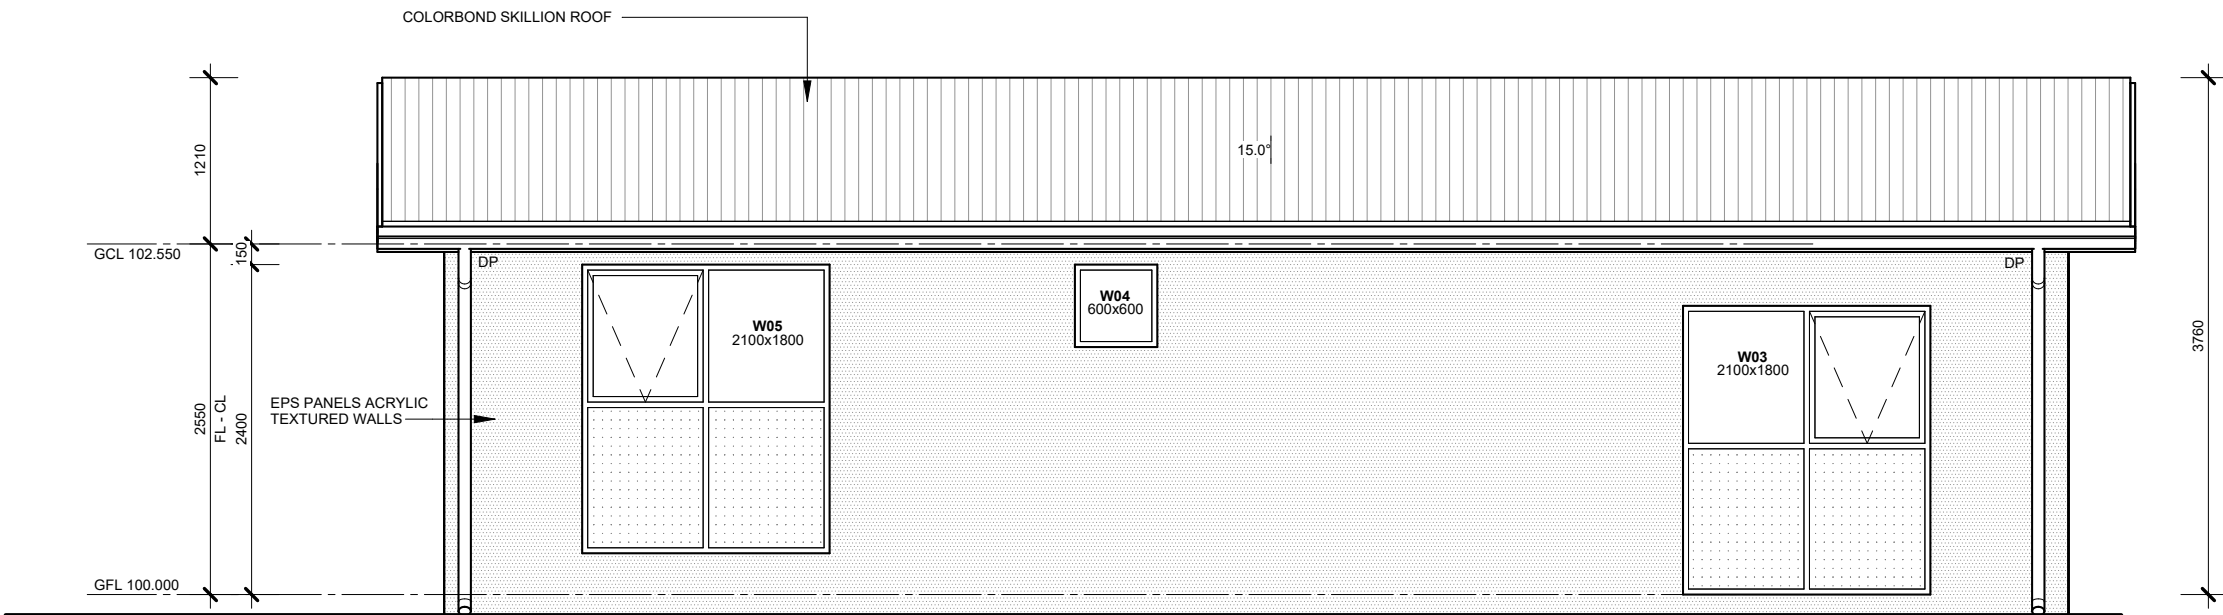

ELEVATION - D

1 : 50

	BUILDER SIGNATURE: _____	CLIENT SIGNATURE: _____	CLIENT : _____ ADDRESS: _____	DRAWING TITLE: Elevations HOUSE TYPE: Concept 2 FACADE: _____	JOB#:	ISSUE
	DATE: _____	CLIENT SIGNATURE: _____			DRAWN:	REVISION #:
	_____	_____			CHECKED:	05
	_____	_____			DATE:	
					SCALE	1 : 50