




# Concept 1

Perspective View

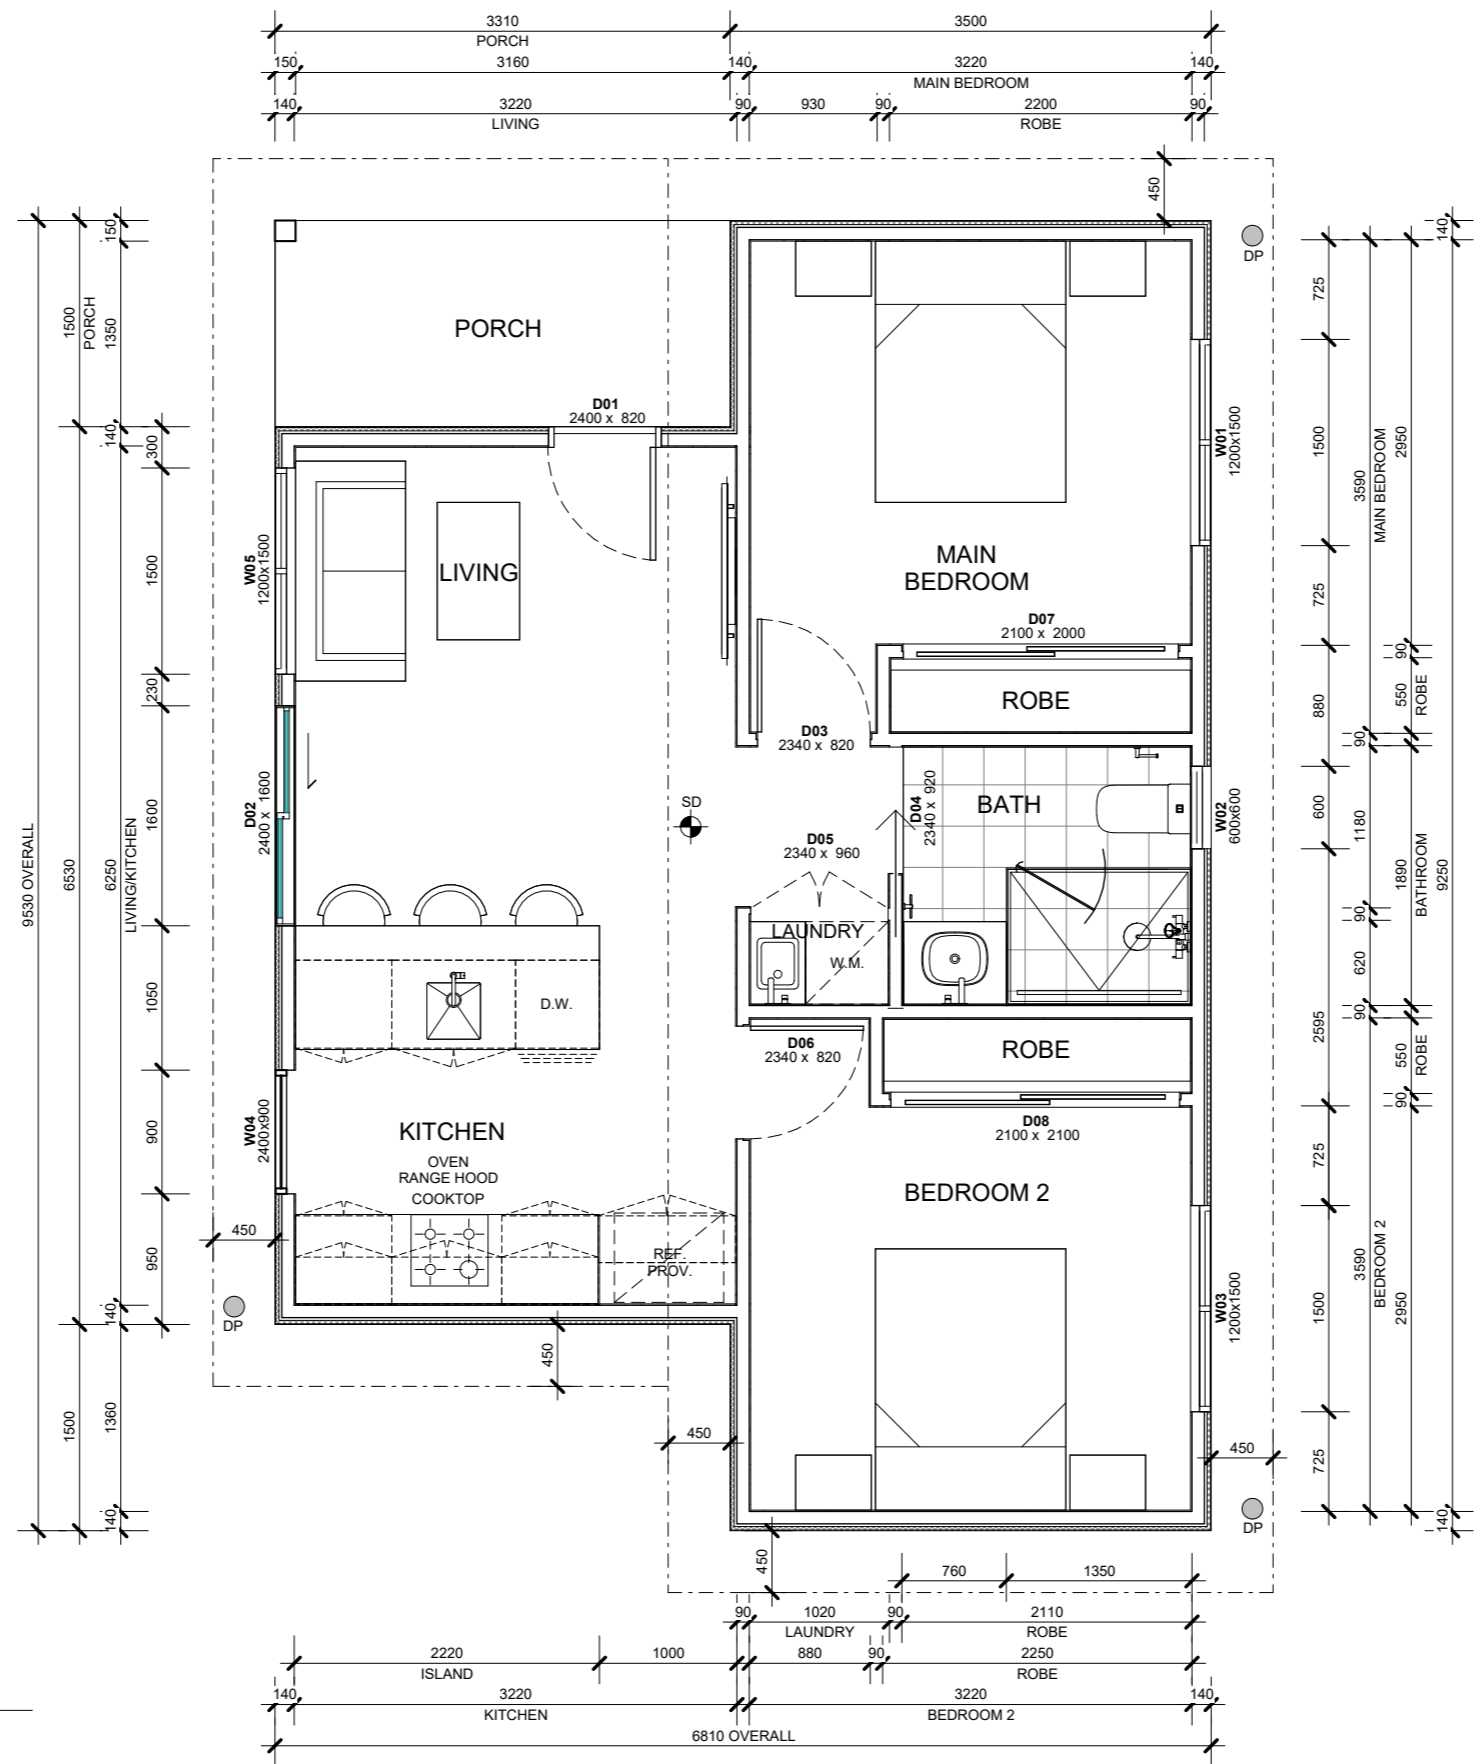


# Ground Floor Plan

Scale 1 : 50


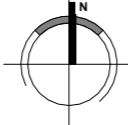
SITE AREA: 54.97 m<sup>2</sup>

	BUILDER SIGNATURE: _____	CLIENT SIGNATURE: _____		<ul style="list-style-type: none"> <li> METER BOX</li> <li> GAS METER</li> <li> AIR CONDITIONING UNIT</li> <li> HOT WATER UNIT</li> <li> TELSTRA PIT</li> <li> WINDOW (NON-HABITABLE)</li> <li> WINDOW (HABITABLE)</li> <li> DOWNPIPE</li> <li> DOWNPIPE w RAINHEAD</li> <li> DOWNPIPE w SPREADER</li> <li> DOWNPIPE, RAINHEAD w SPREADER</li> </ul>	CLIENT: _____	DRAWING TITLE: <b>Ground Floor Plan</b>	JOB#: _____	ISSUE: _____			
	DATE: _____	CLIENT SIGNATURE: _____			ADDRESS: _____		HOUSE TYPE: <b>Concept 1</b>	FACADE: _____	DRAWN: _____	REVISION #: _____	
									CHECKED: _____		02
									DATE: _____		
					SCALE 1 : 50						

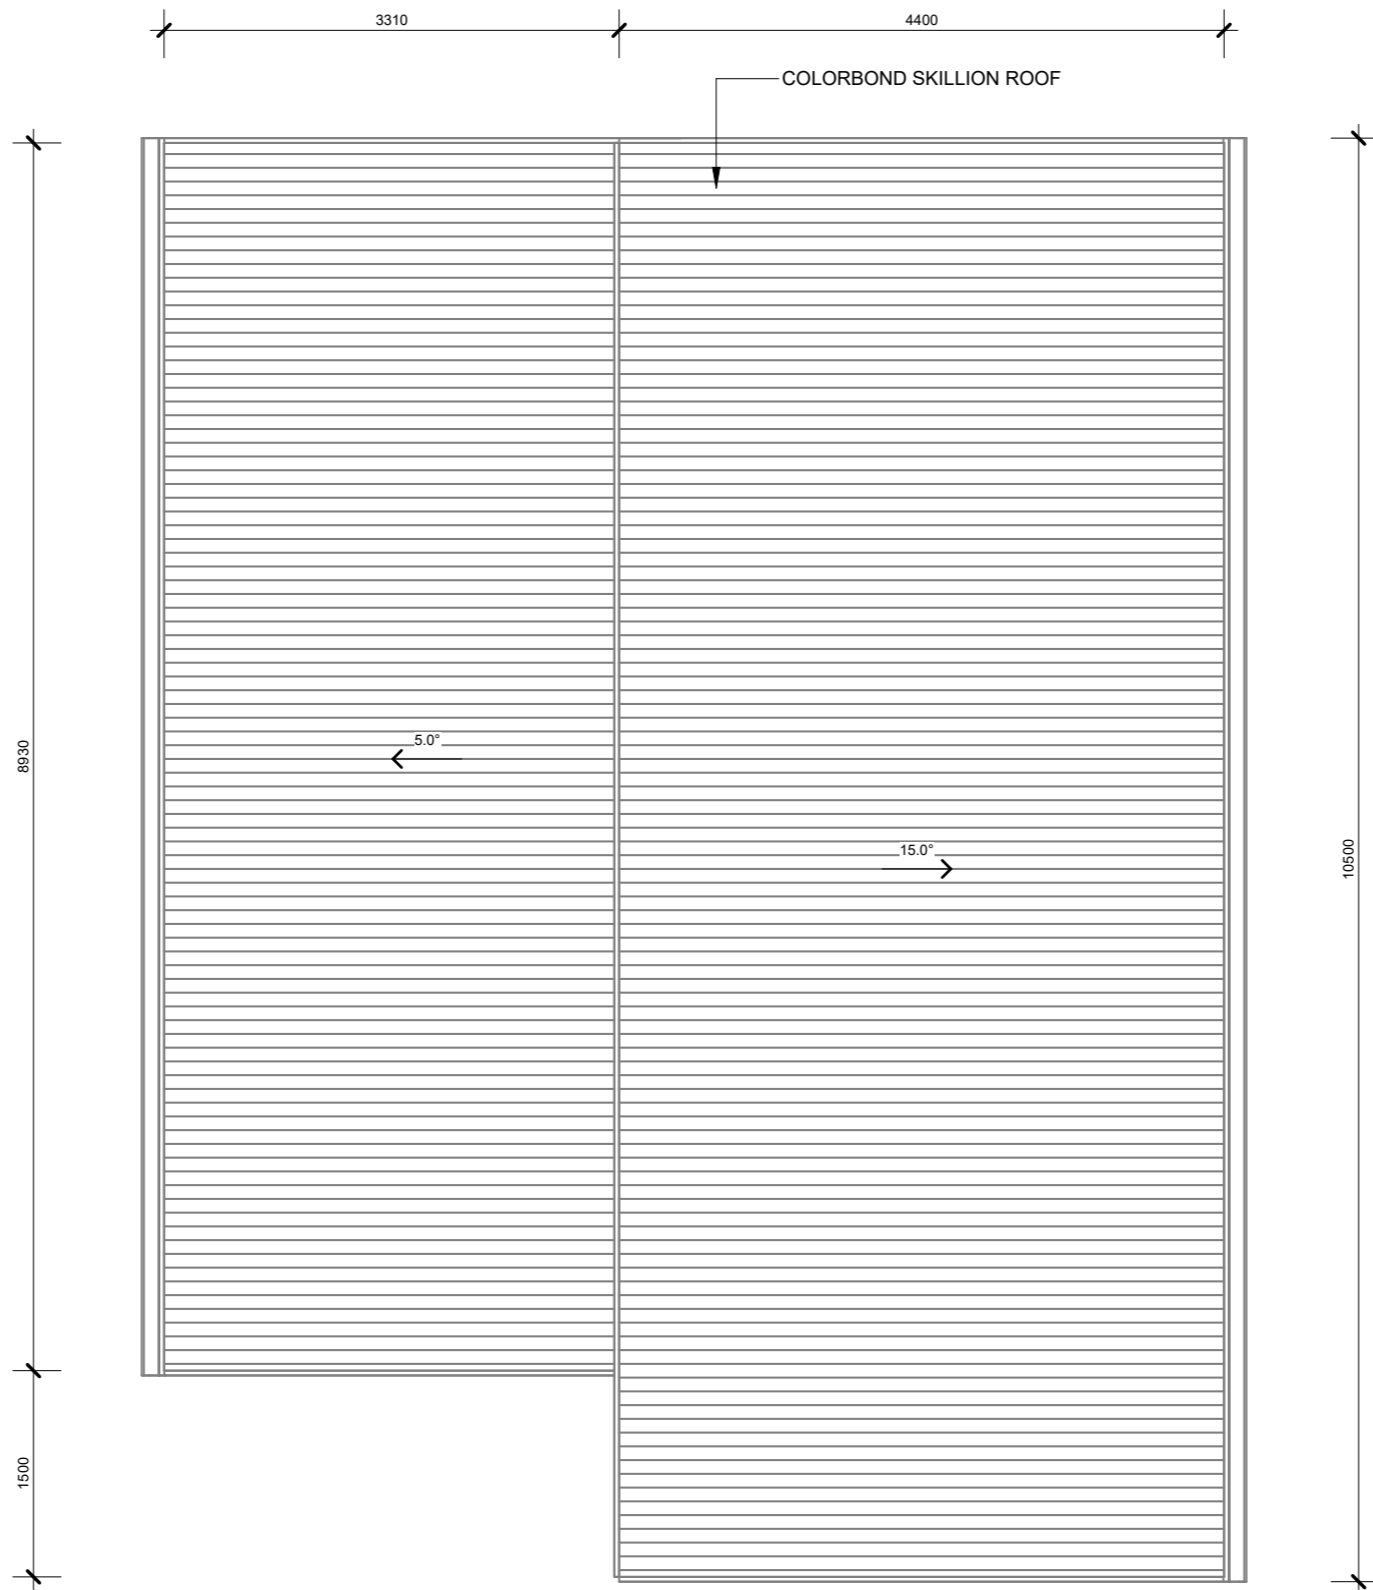

# Roof Layout Plan


Scale 1 : 50

	BUILDER SIGNATURE:	CLIENT SIGNATURE:		<b>GM</b> METER BOX <b>ACU</b> AIR CONDITIONING UNIT <b>HWU</b> HOT WATER UNIT <b>TA</b> TELSTRA PIT <b>W</b> WINDOW (NON-HABITABLE) <b>HW</b> WINDOW (HABITABLE)	<b>DP</b> DOWNPIPE <b>RH</b> DOWNPIPE w RAINHEAD <b>SPR</b> DOWNPIPE w SPREADER <b>RH/SPR</b> DOWNPIPE, RAINHEAD w SPREADER	CLIENT : ADDRESS:	DRAWING TITLE: <b>Roof Layout Plan</b>	JOB#:	ISSUE		
	DATE:	CLIENT SIGNATURE:						HOUSE TYPE: <b>Concept 1</b>	FACADE:	DRAWN:	REVISION #:
										CHECKED:	<b>03</b>
										DATE:	
								SCALE	1 : 50		



## ELEVATION - A


1 : 50

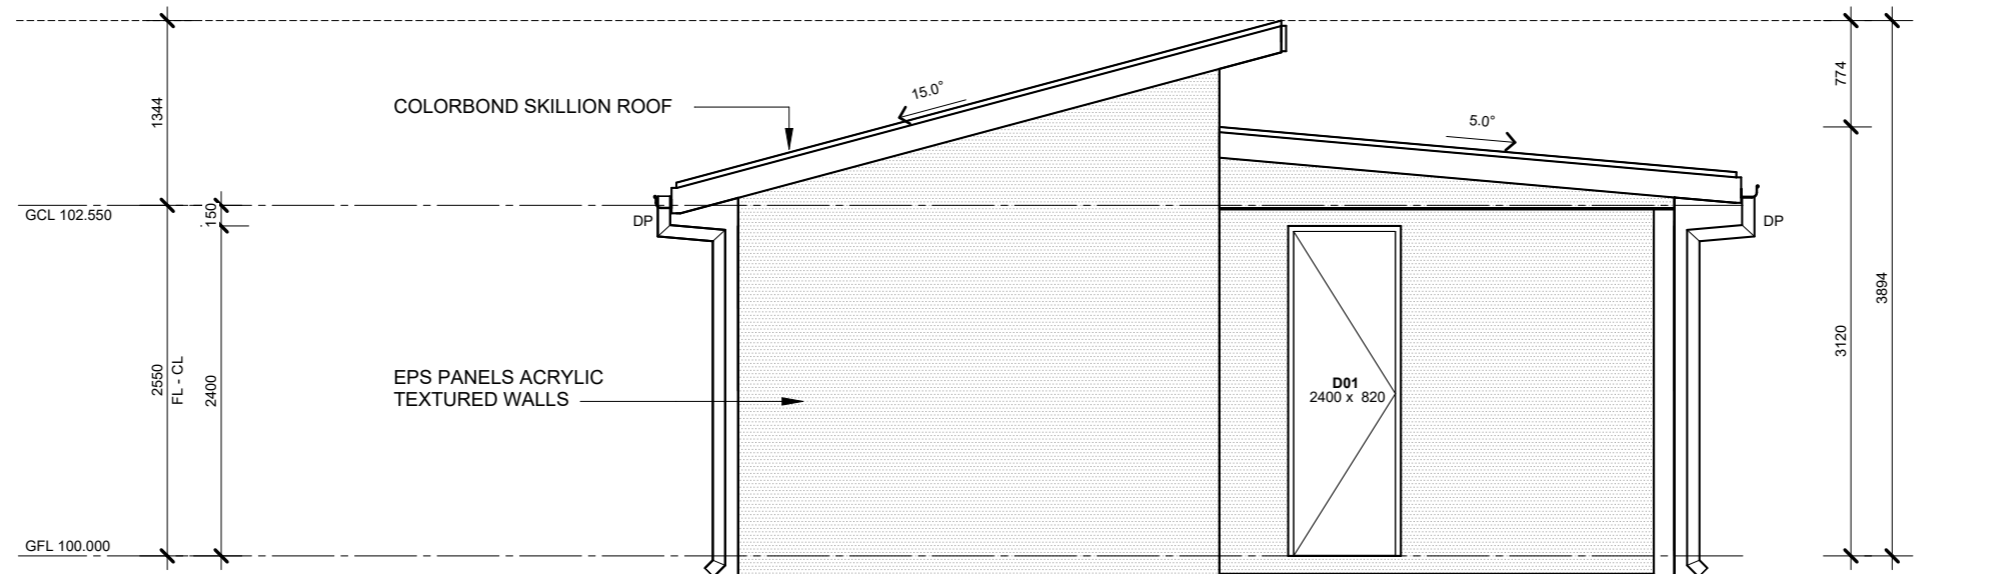

## ELEVATION - B


1 : 50

	BUILDER SIGNATURE: _____	CLIENT SIGNATURE: _____	CLIENT :	DRAWING TITLE: <b>Elevations</b>	JOB#:	ISSUE		
	DATE: _____	CLIENT SIGNATURE: _____			ADDRESS:	HOUSE TYPE: <b>Concept 1</b>	REVISION #:	<b>04</b>
						FACADE:	CHECKED:	
							DATE:	
					SCALE: 1 : 50			

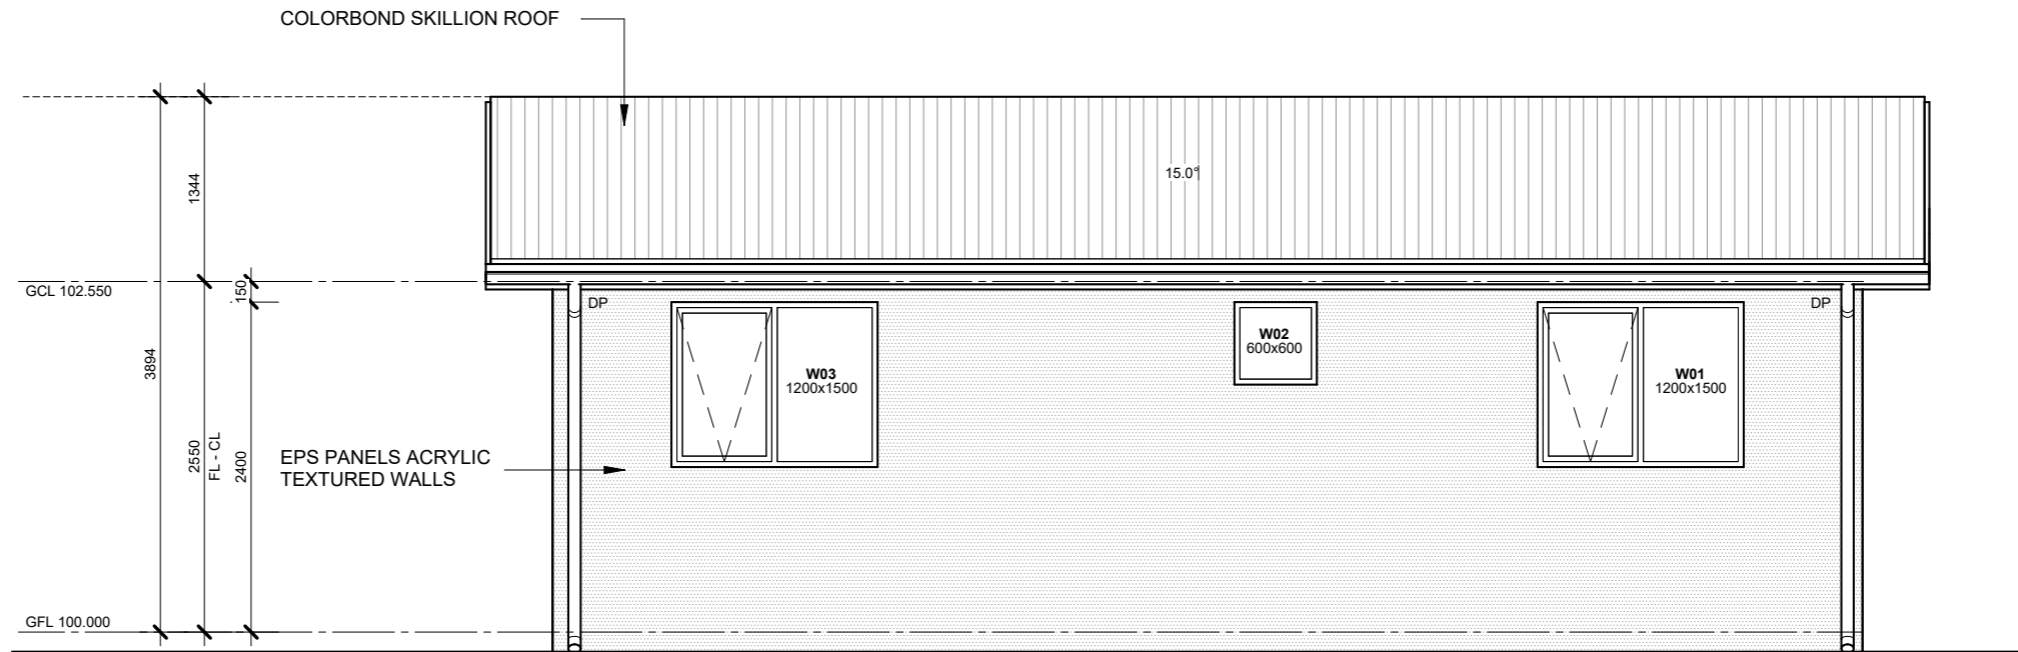

### ELEVATION - C

1 : 50

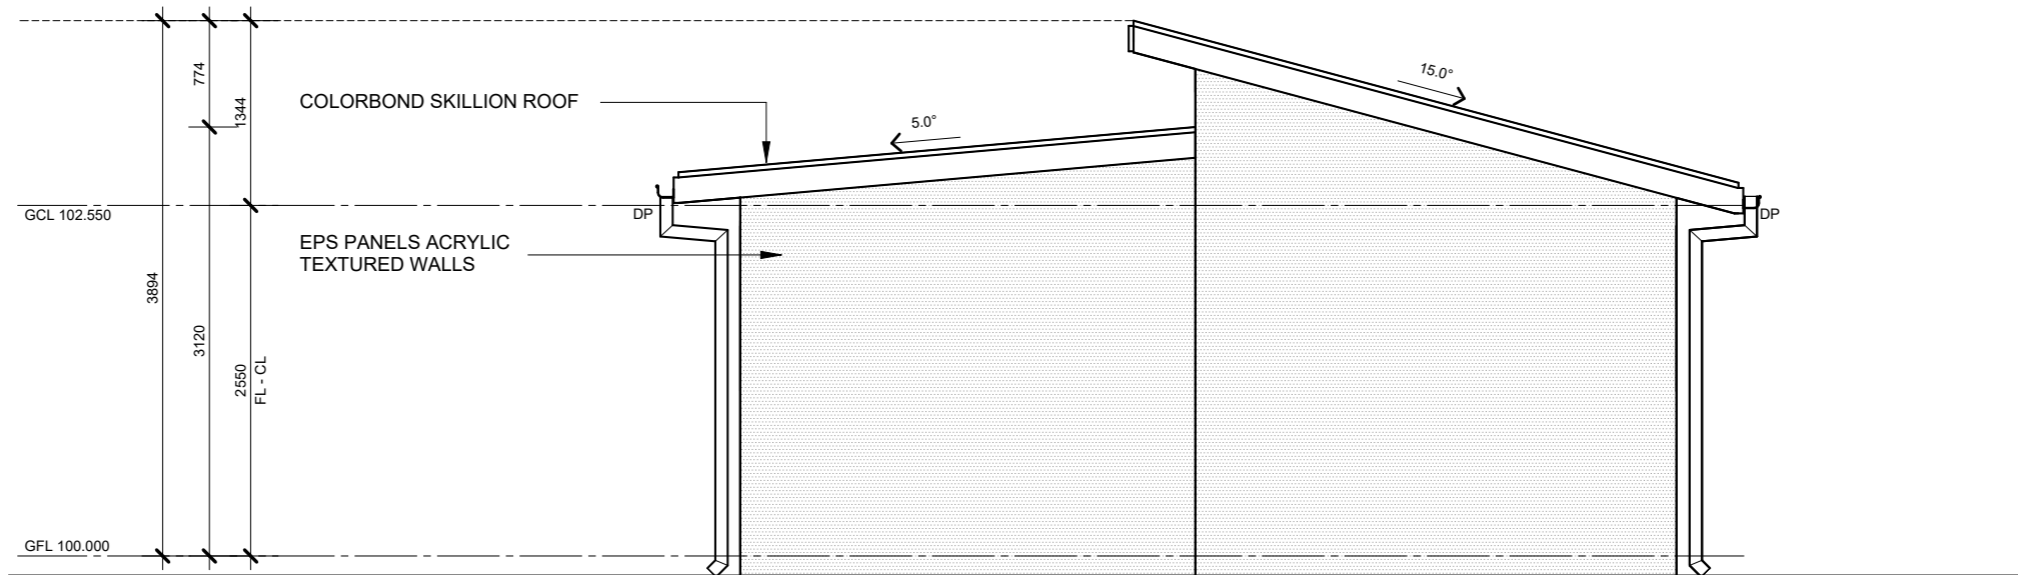

### ELEVATION - D

1 : 50

	BUILDER SIGNATURE: _____	CLIENT SIGNATURE: _____	CLIENT : _____ ADDRESS: _____	DRAWING TITLE: <b>Elevations</b>	JOB#:	ISSUE	
	DATE: _____	CLIENT SIGNATURE: _____		HOUSE TYPE: <b>Concept 1</b>	FACADE:	DRAWN:	REVISION #:
						CHECKED:	<b>05</b>
						DATE:	
				SCALE: <b>1 : 50</b>			