



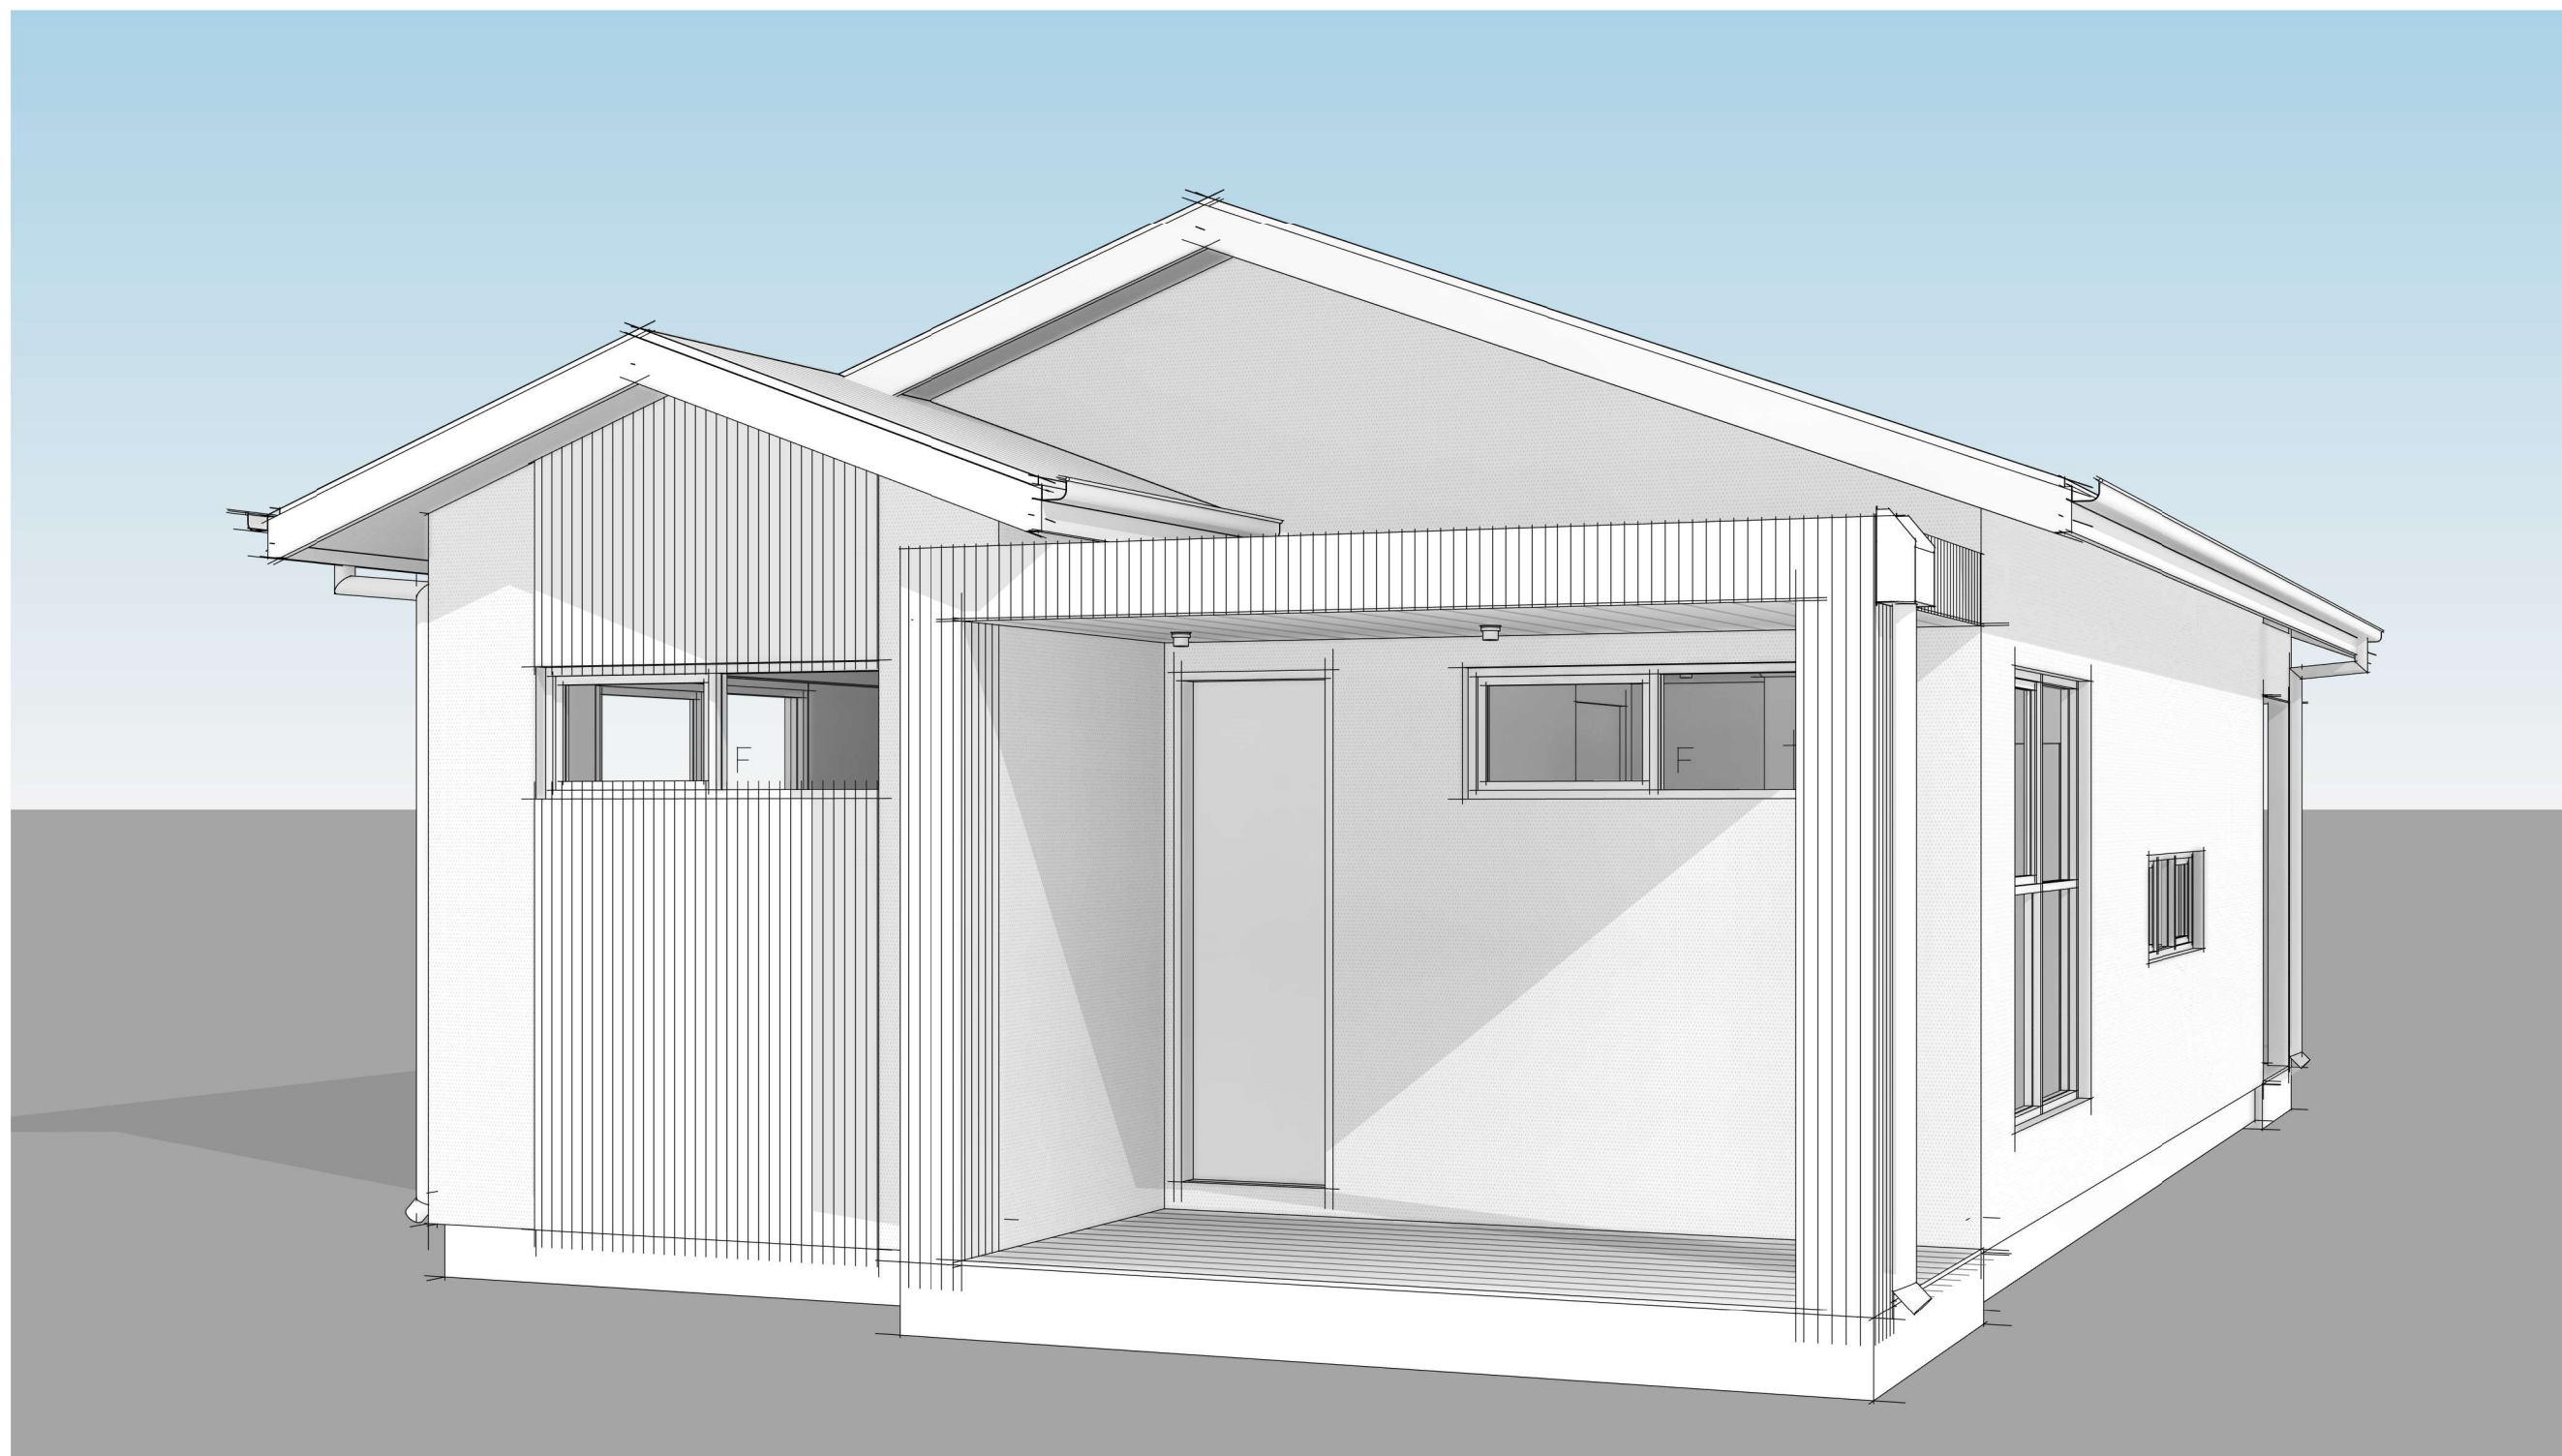

Concept 2

Perspective View

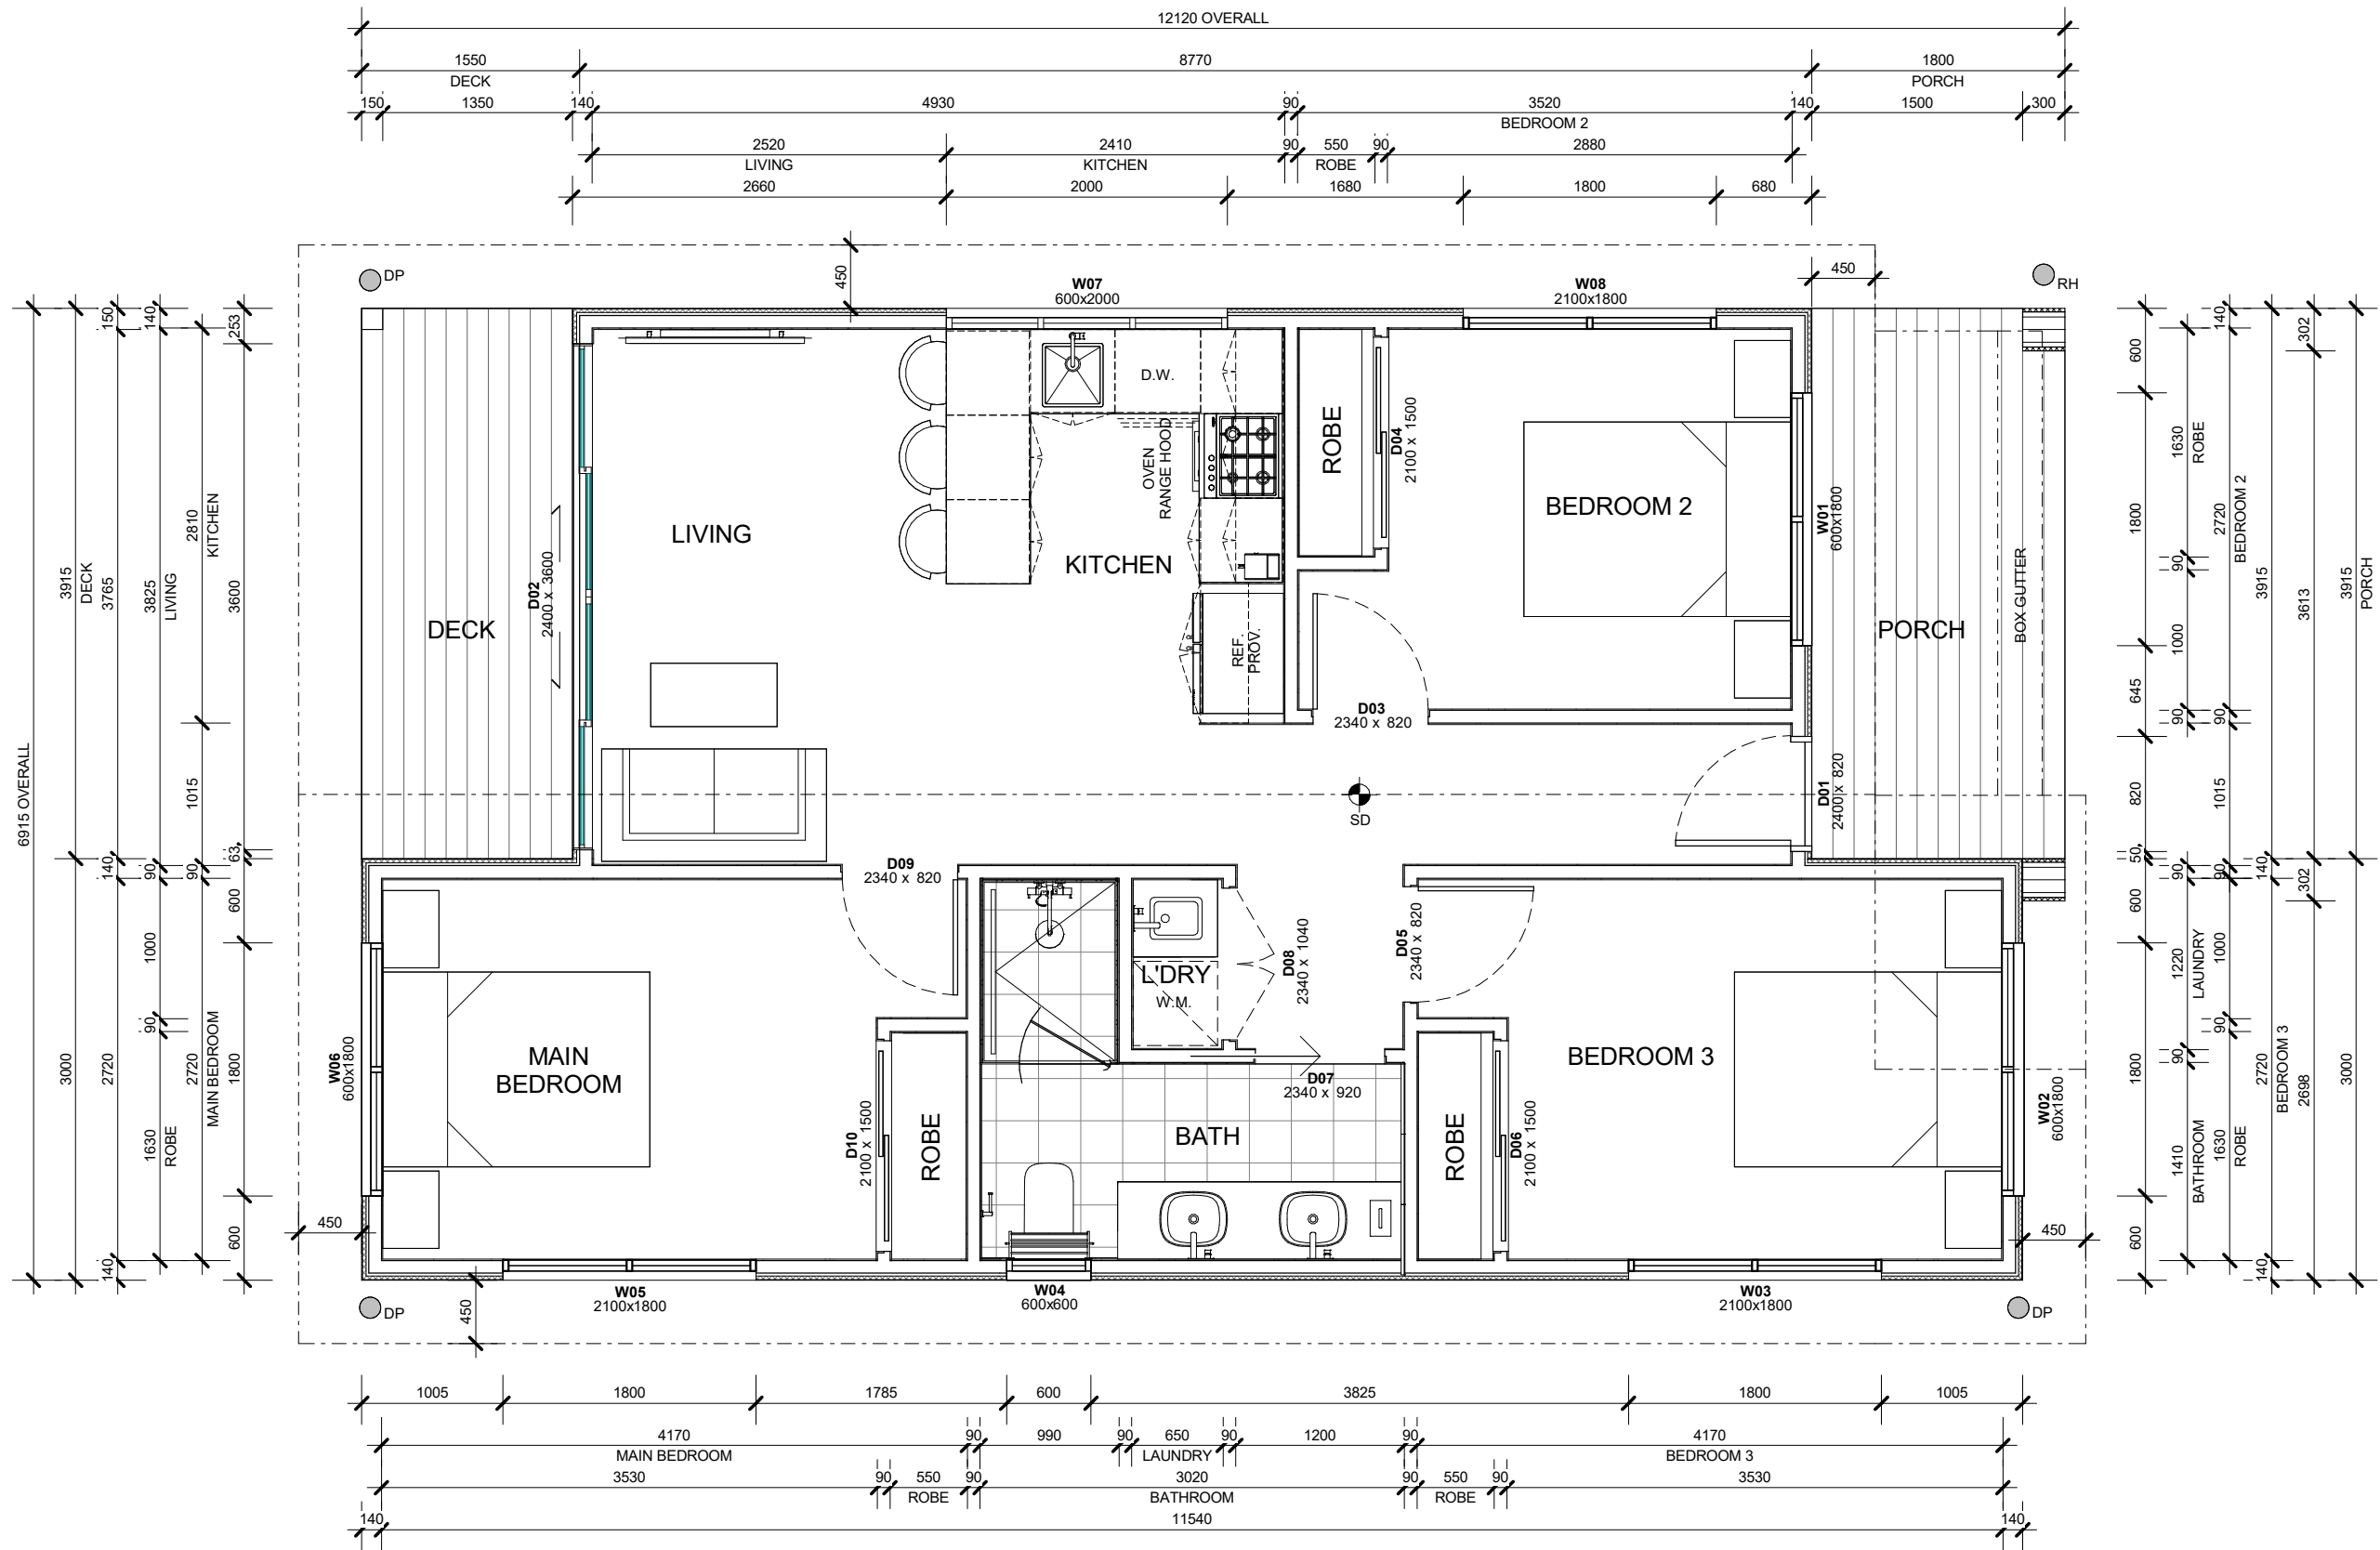


Ground Floor Plan


Scale 1 : 50

SITE AREA: 69.99 m²

	BUILDER SIGNATURE: _____		CLIENT SIGNATURE: _____		 METER BOX	 DOWNPIPE	CLIENT : _____	ADDRESS: _____	DRAWING TITLE: Ground Floor Plan		JOB#:	ISSUE
	DATE: _____		CLIENT SIGNATURE: _____		 GAS METER	 DOWNPIPE w RAINHEAD			DRAWN: _____		REVISION #:	
	_____		_____		 AIR CONDITIONING UNIT	 DOWNPIPE w SPREADER			CHECKED: _____		02	
	_____		_____		 HOT WATER UNIT	 DOWNPIPE, RAINHEAD w SPREADER			DATE: _____			
	_____		_____		 TELSTRA PIT				HOUSE TYPE: Concept 2			FACADE:
_____		_____	 WINDOW (NON-HABITABLE)		SCALE 1 : 50							

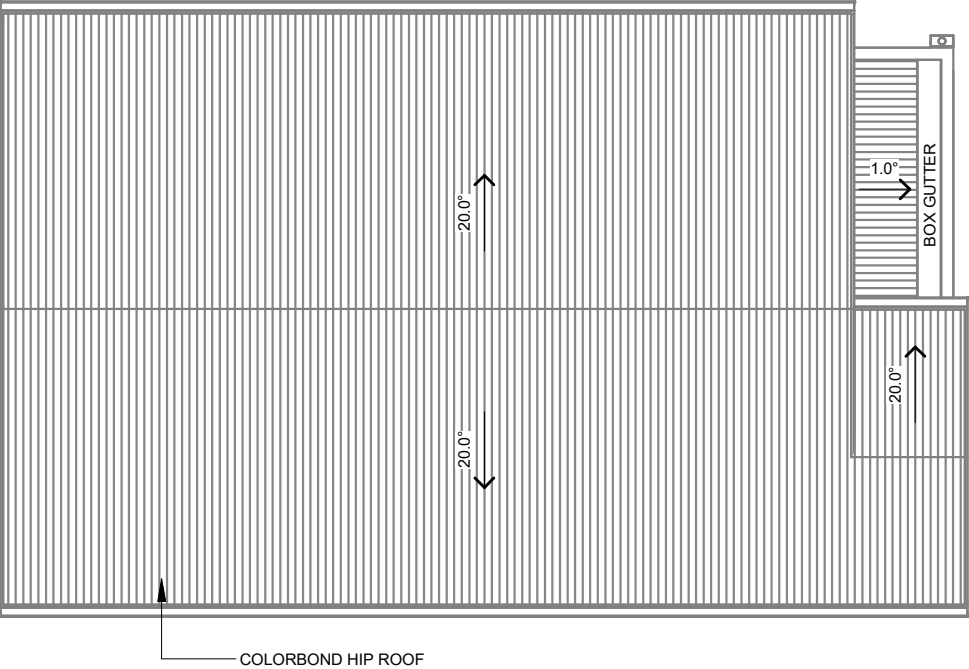

	BUILDER SIGNATURE: _____	CLIENT SIGNATURE: _____		METER BOX	DOWNPIPE	CLIENT : ADDRESS:	DRAWING TITLE: Roof Layout Plan	JOB#:	ISSUE
	DATE: _____	CLIENT SIGNATURE: _____		GM GAS METER	RH DOWNPIPE w RAINHEAD		DRAWN:	REVISION #:	
				ACU AIR CONDITIONING UNIT	SPR DOWNPIPE w SPREADER		CHECKED:	03	
				HWU HOT WATER UNIT	RH/SPR DOWNPIPE, RAINHEAD w SPREADER		DATE:		
				TA TELSTRA PIT			SCALE 1 : 100		
		W WINDOW (NON-HABITABLE)							
		H/W WINDOW (HABITABLE)							

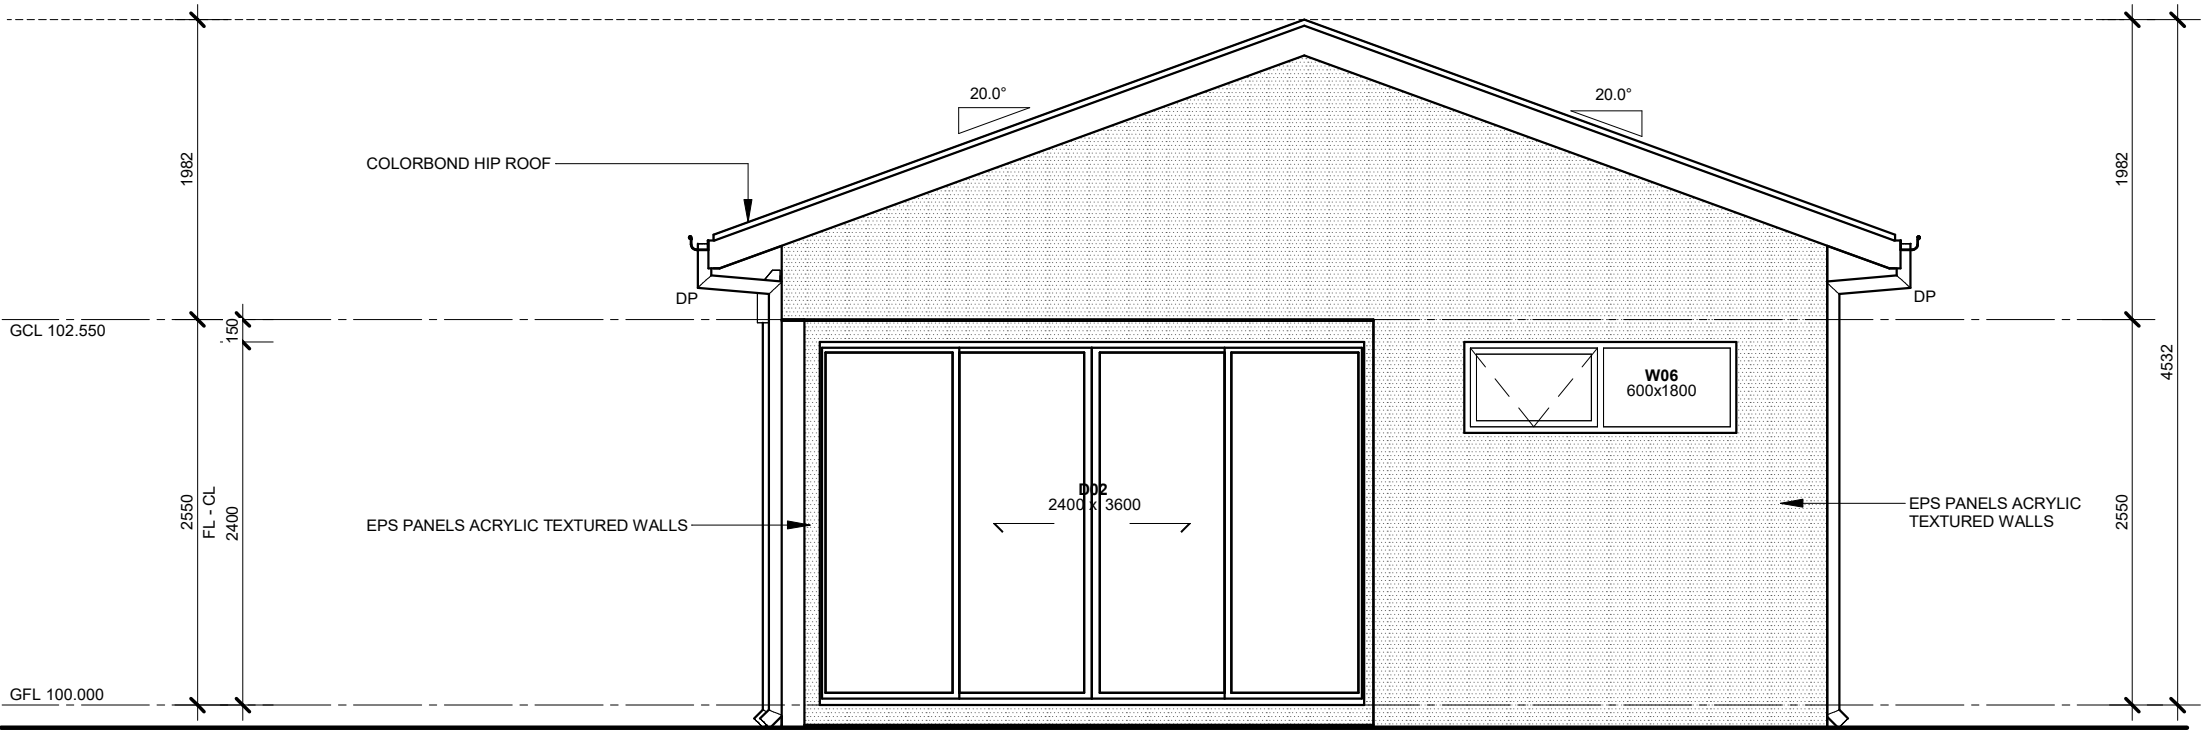

ELEVATION - A


1 : 50



ELEVATION - B


1 : 50

	BUILDER SIGNATURE: _____		CLIENT SIGNATURE: _____		CLIENT : ADDRESS: _____	DRAWING TITLE: Elevations		JOB#:	ISSUE
	DATE: _____		CLIENT SIGNATURE: _____			DRAWN:	REVISION #:		
	_____		_____			CHECKED:	04		
	_____		_____			DATE:			
	_____		_____			SCALE 1 : 50			
				HOUSE TYPE: Concept 2		FACADE:			

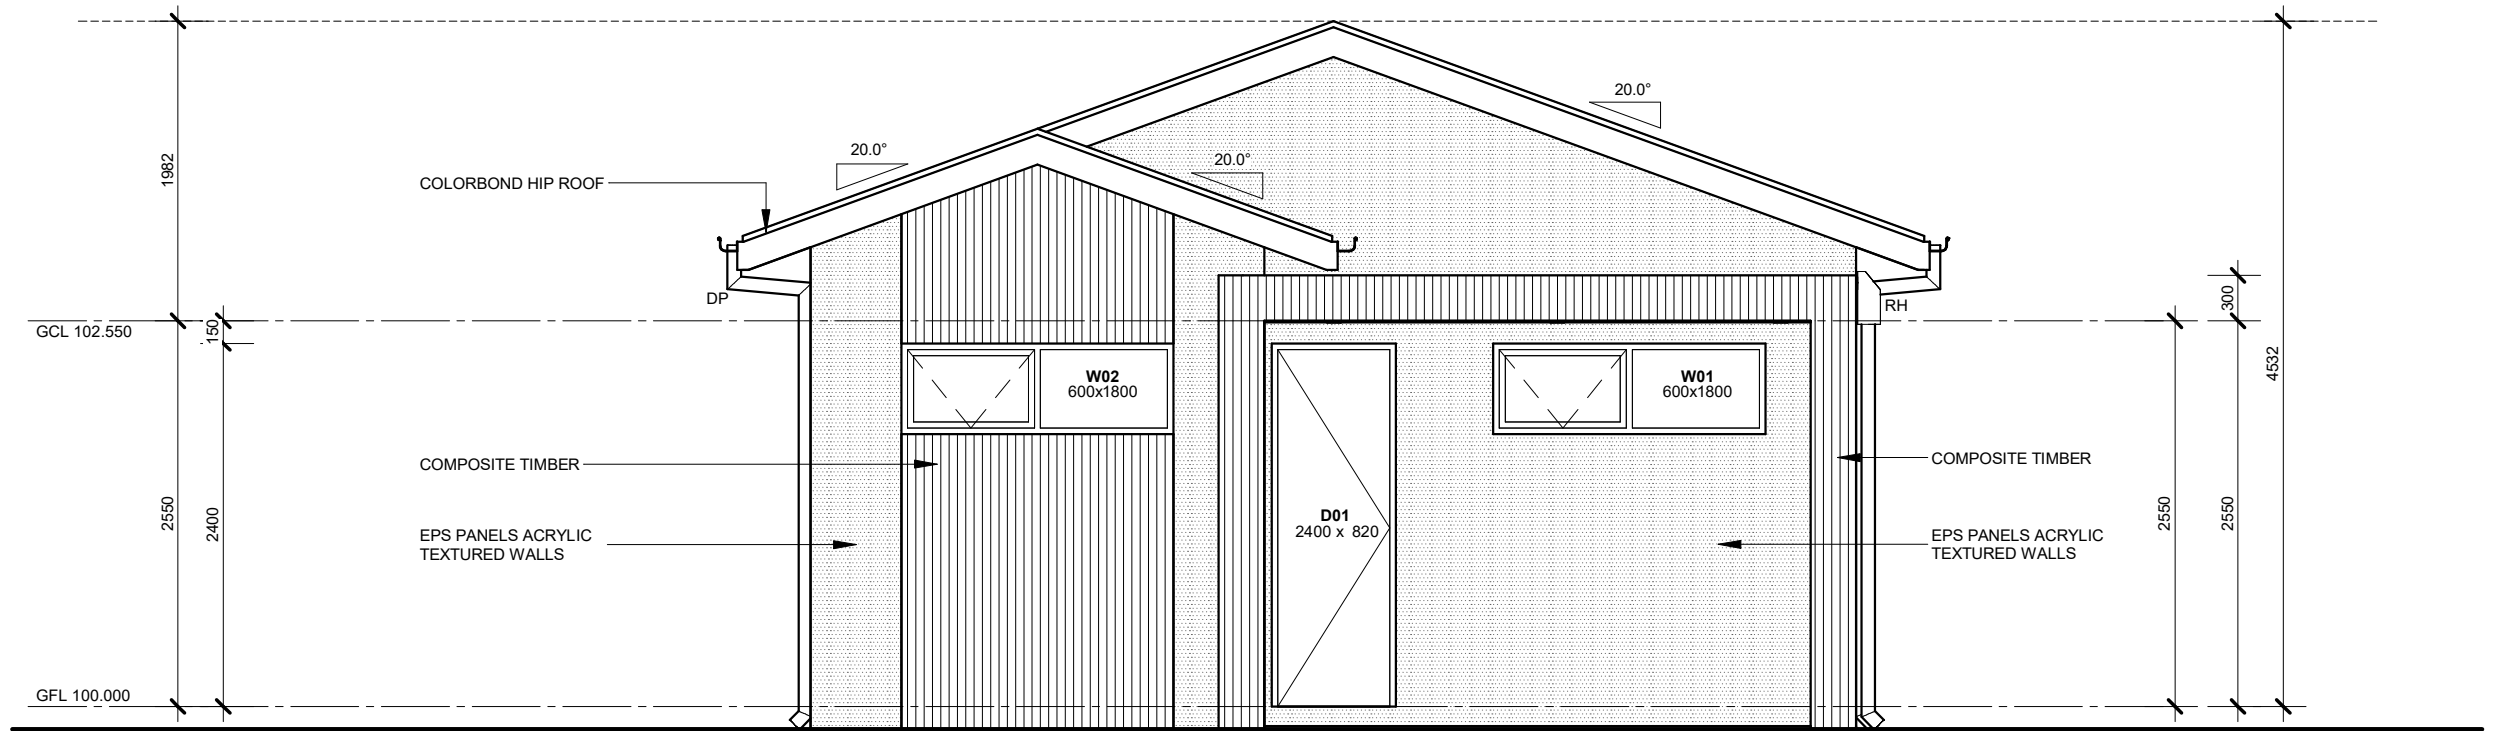

ELEVATION - C

1 : 50

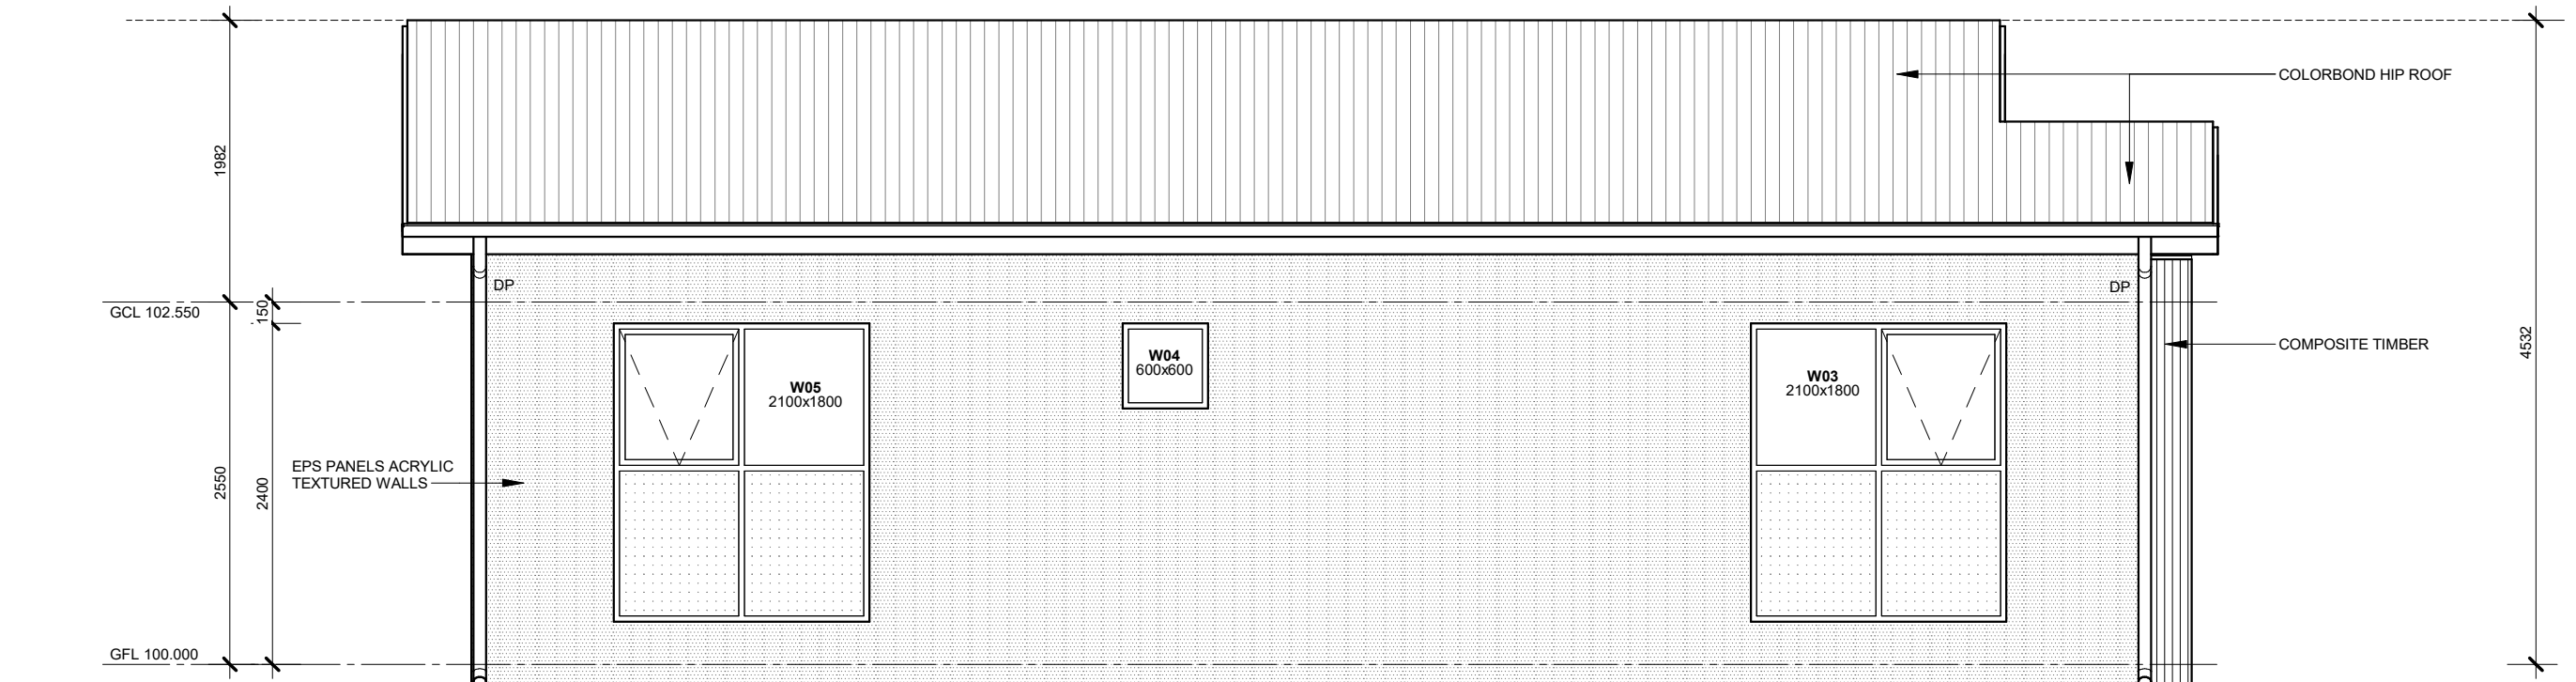

ELEVATION - D

1 : 50

	BUILDER SIGNATURE: _____	CLIENT SIGNATURE: _____	CLIENT : ADDRESS: _____	DRAWING TITLE: Elevations HOUSE TYPE: Concept 2 FACADE: _____	JOB#:	ISSUE
	DATE: _____	CLIENT SIGNATURE: _____			DRAWN:	REVISION #:
					CHECKED:	05
					DATE: _____ SCALE 1 : 50	