



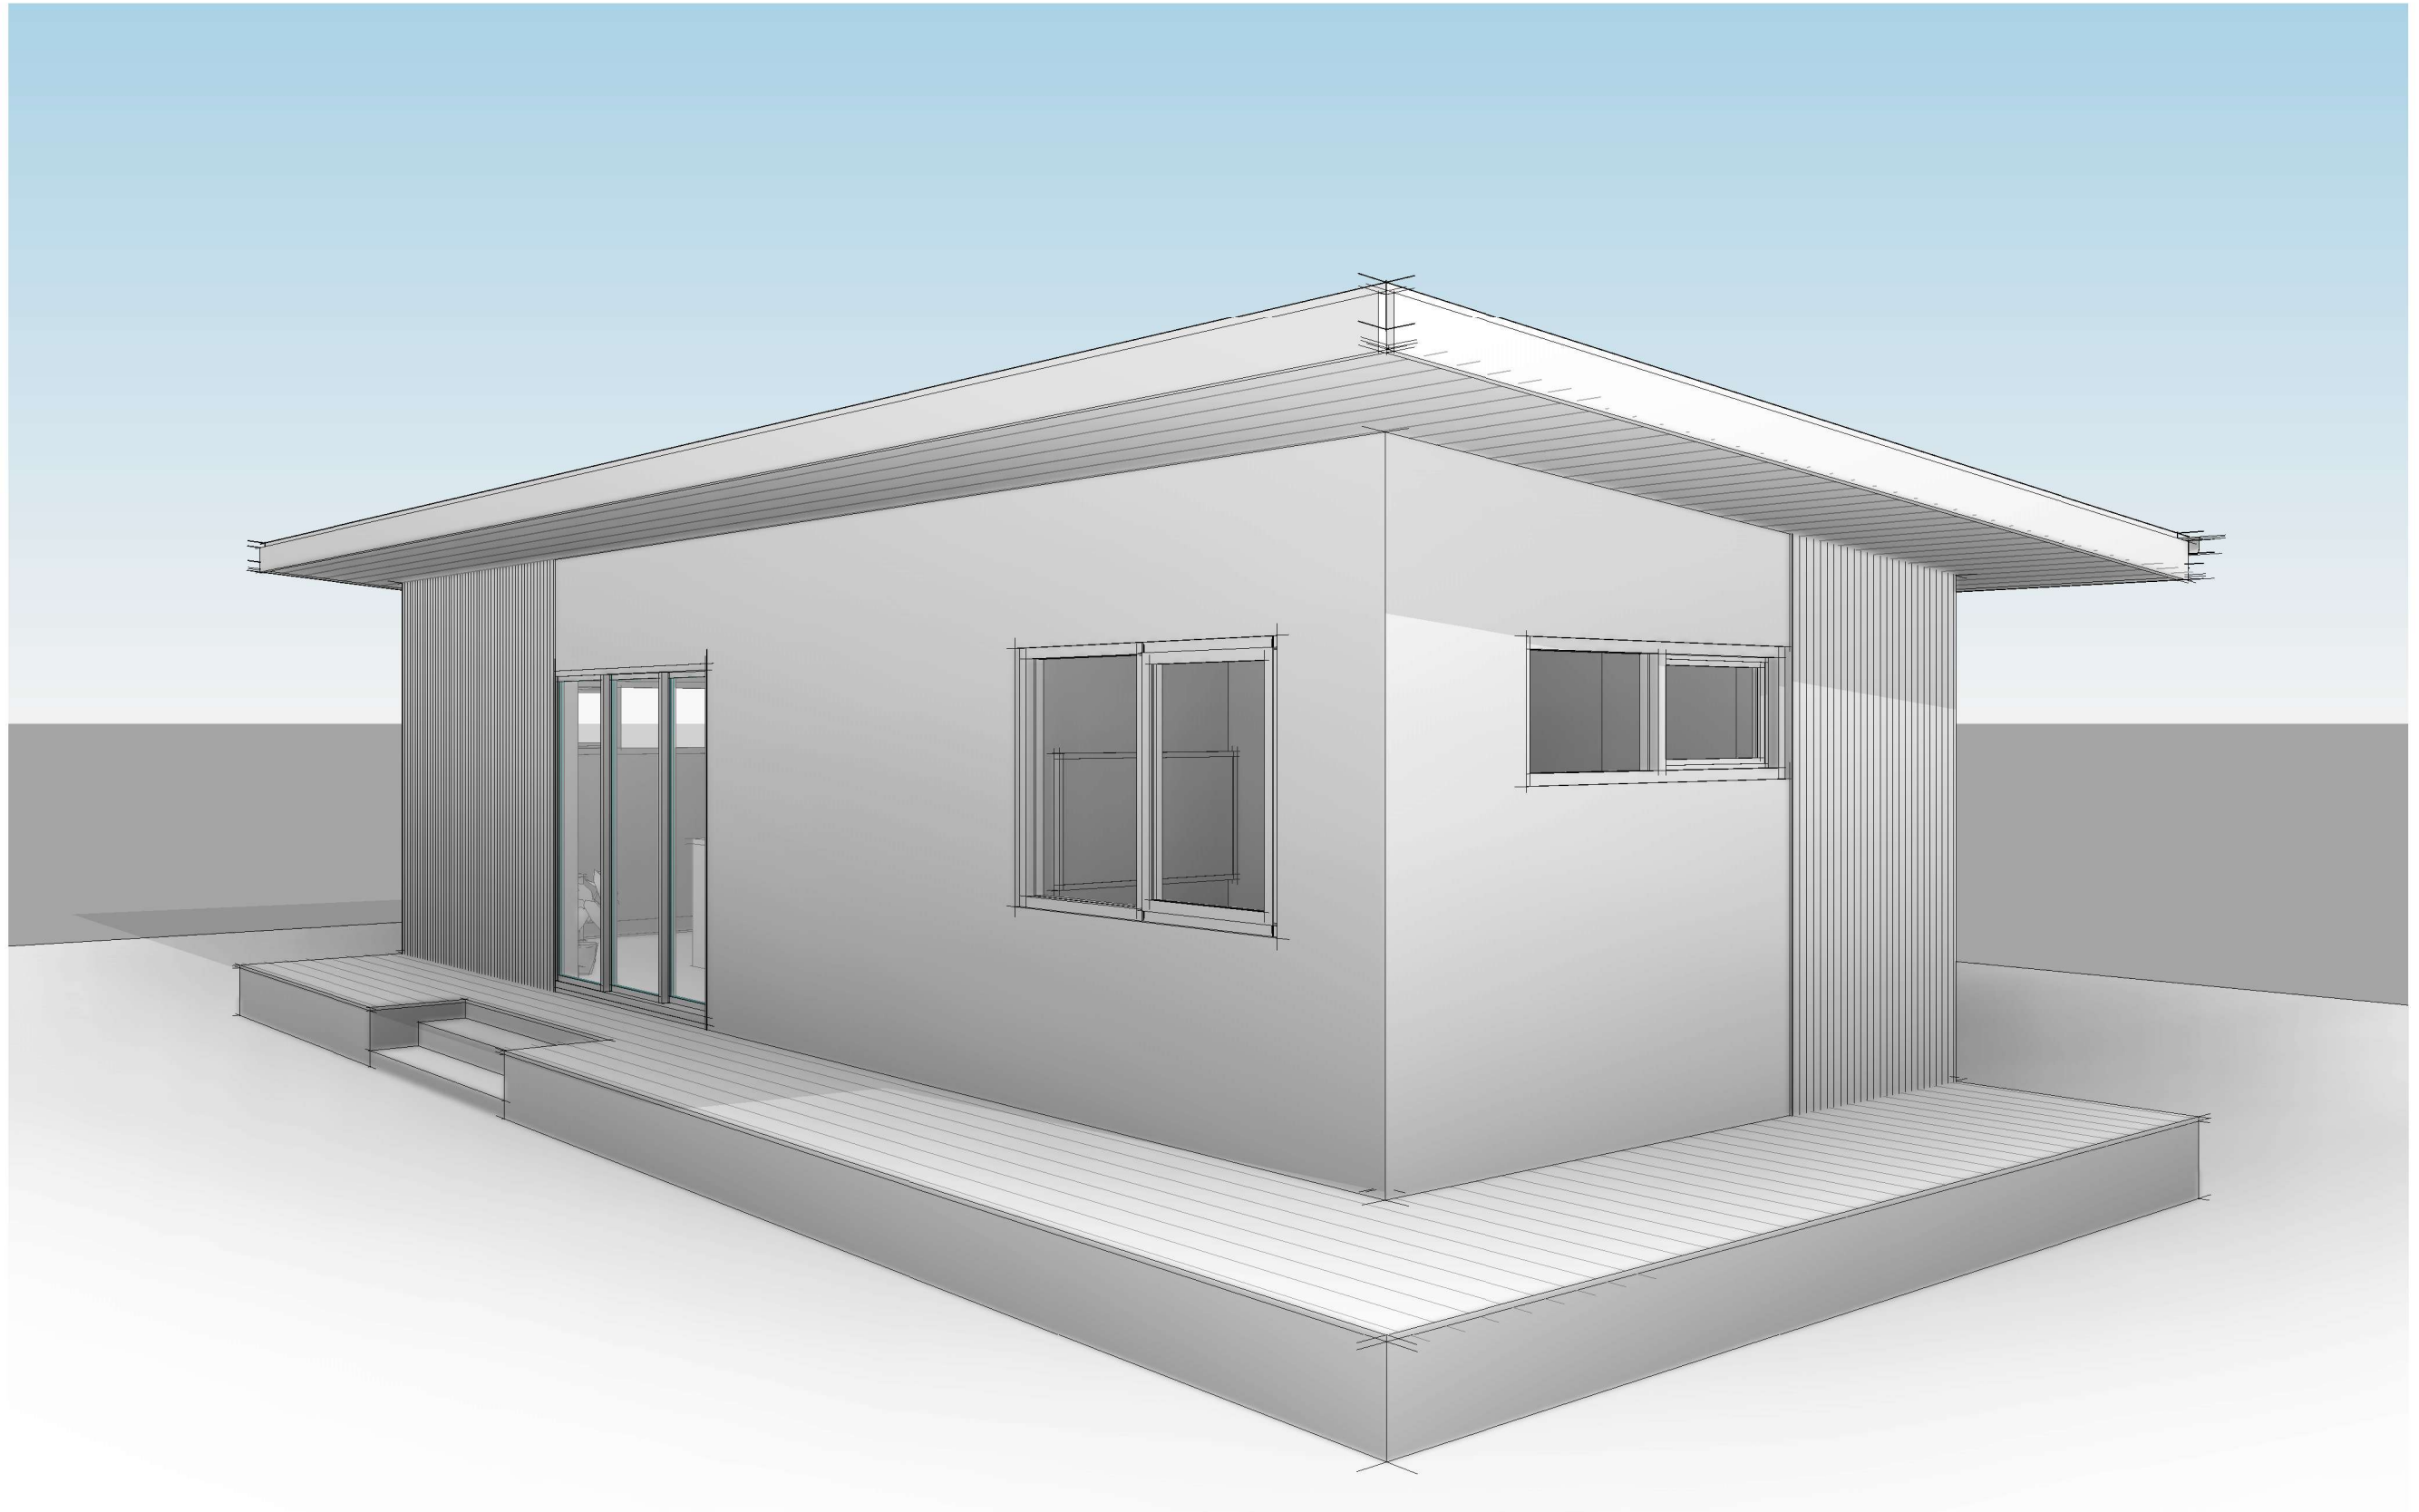



Concept 42m2

Perspective View

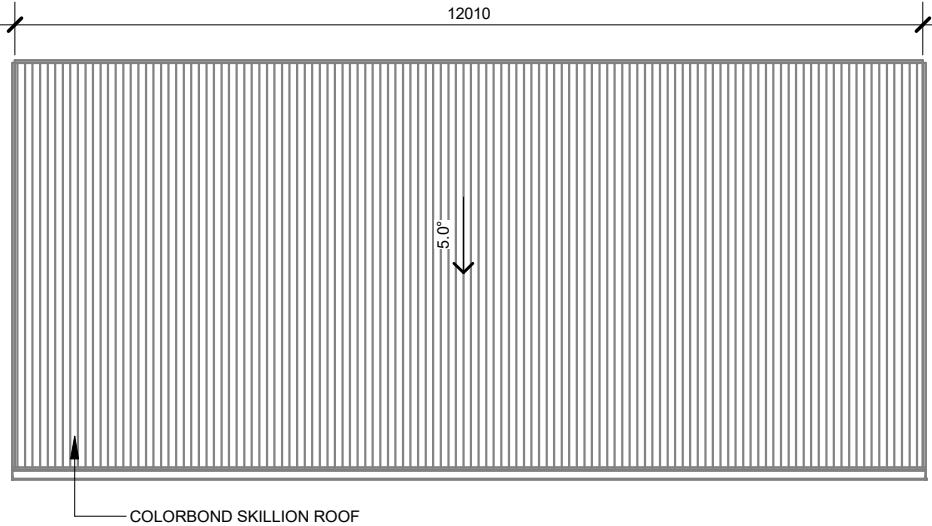


COLORBOND SKILLION ROOF

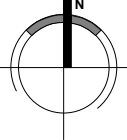	BUILDER SIGNATURE: _____		CLIENT SIGNATURE: _____			 METER BOX	 DOWNPIPE	CLIENT : ADDRESS:	DRAWING TITLE: Roof Layout Plan	JOB#:	ISSUE
	DATE: _____		CLIENT SIGNATURE: _____			 GM GAS METER	 RH DOWNPIPE w RAINHEAD			DRAWN:	REVISION #:
						 ACU AIR CONDITIONING UNIT	 SPR DOWNPIPE w SPREADER			CHECKED:	03
						 HWU HOT WATER UNIT	 RH/SPR DOWNPIPE, RAINHEAD w SPREADER			DATE:	
						 TA TELSTRA PIT				SCALE 1 : 100	
				 W WINDOW (NON-HABITABLE)							
				 H/W WINDOW (HABITABLE)							

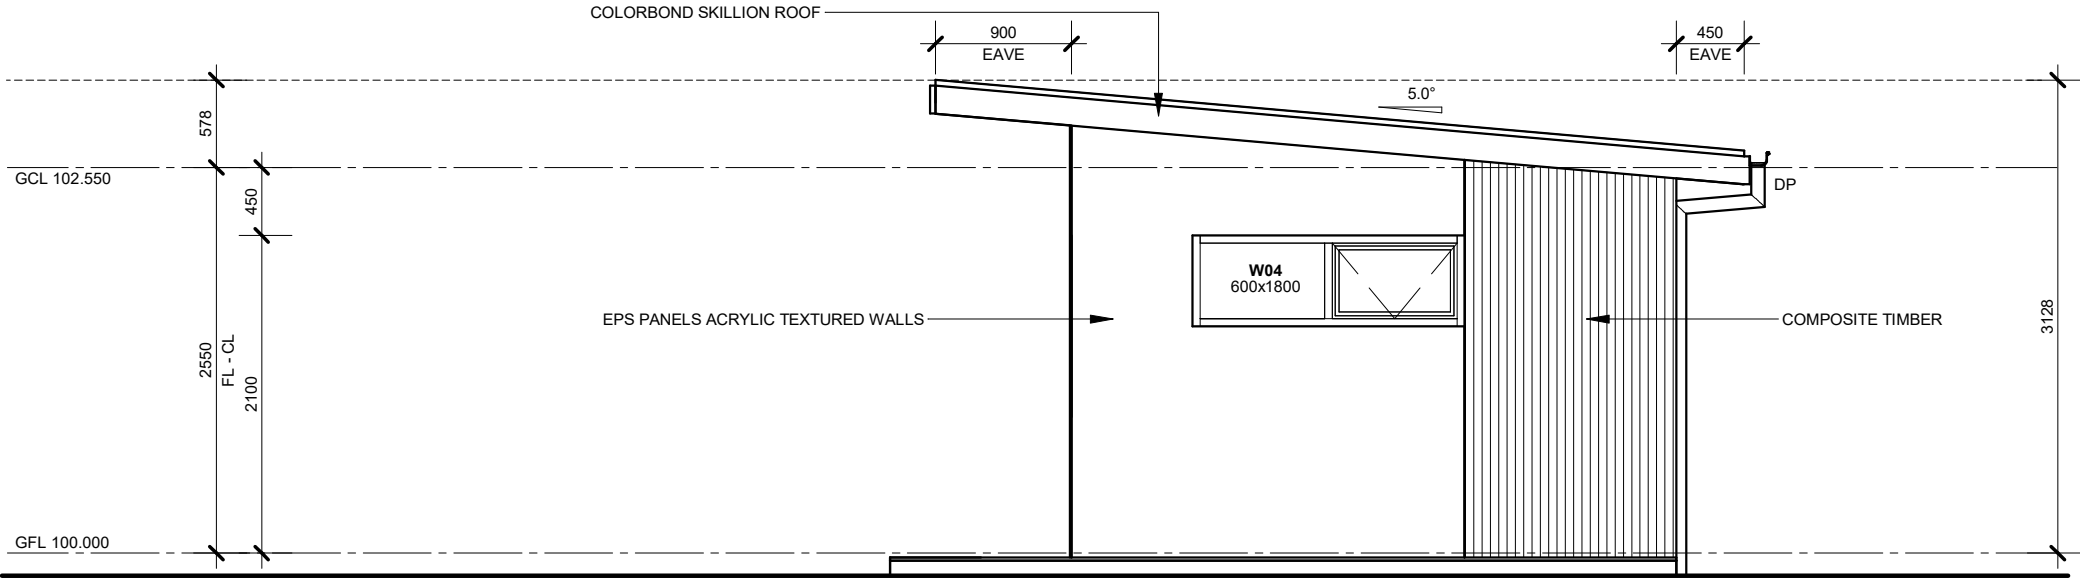

ELEVATION - A


1 : 50

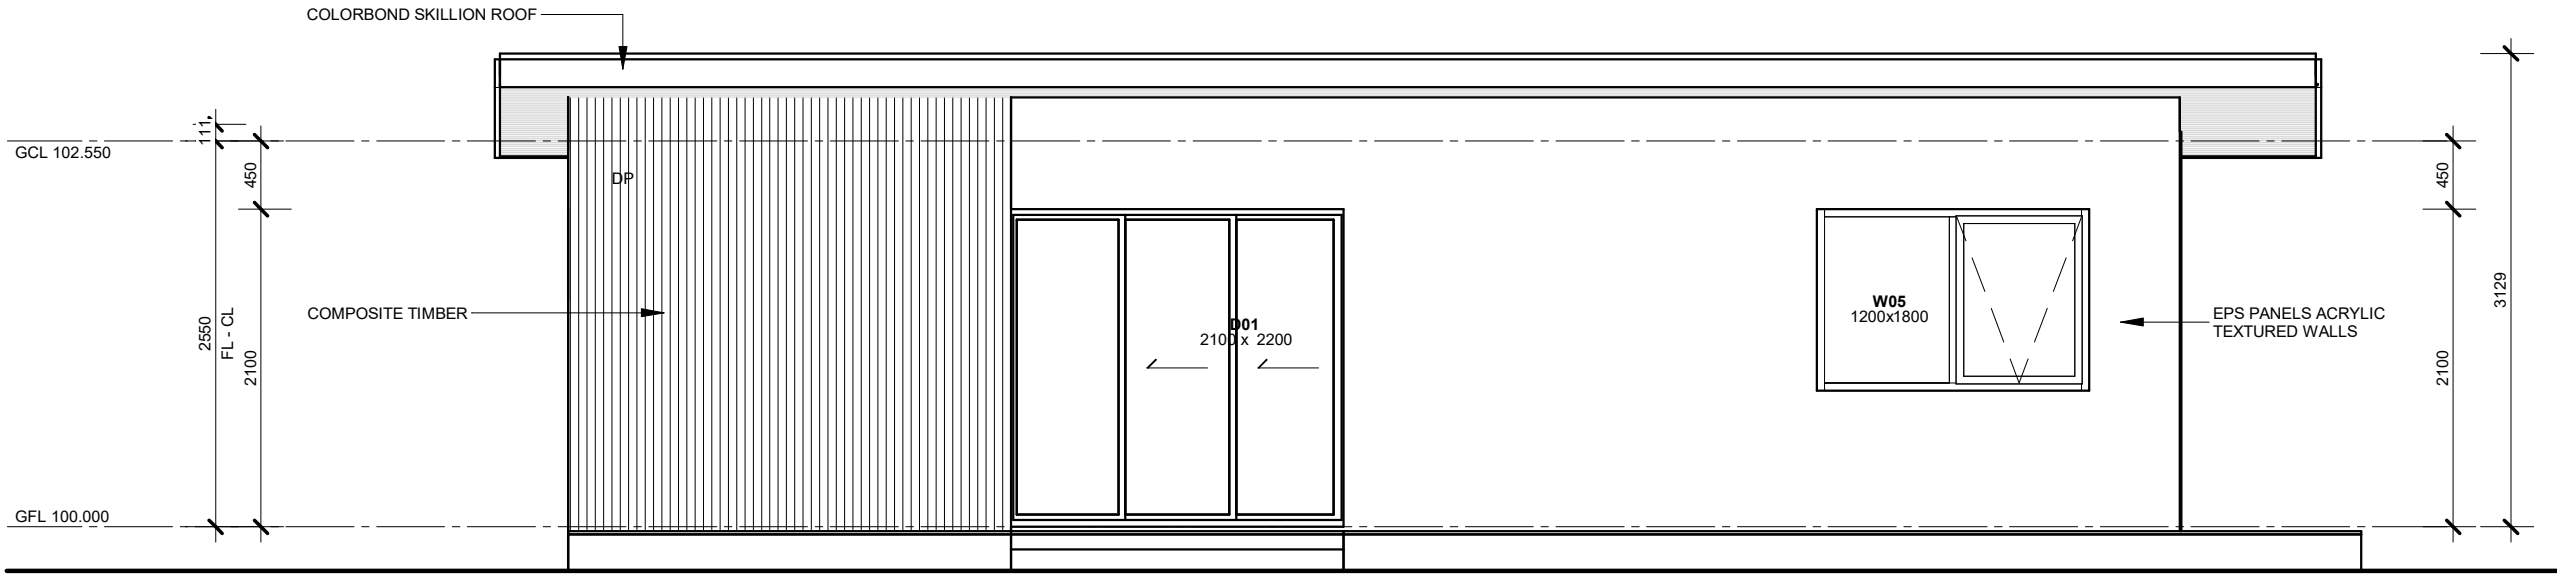

ELEVATION - B


1 : 50

	BUILDER SIGNATURE: _____	CLIENT SIGNATURE: _____		CLIENT : ADDRESS: _____	DRAWING TITLE: Elevations	JOB#:	ISSUE
	DATE: _____	CLIENT SIGNATURE: _____			DRAWN:	REVISION #:	
	_____	_____			CHECKED:	04	
	_____	_____			DATE:		
	_____	_____			SCALE 1 : 50		

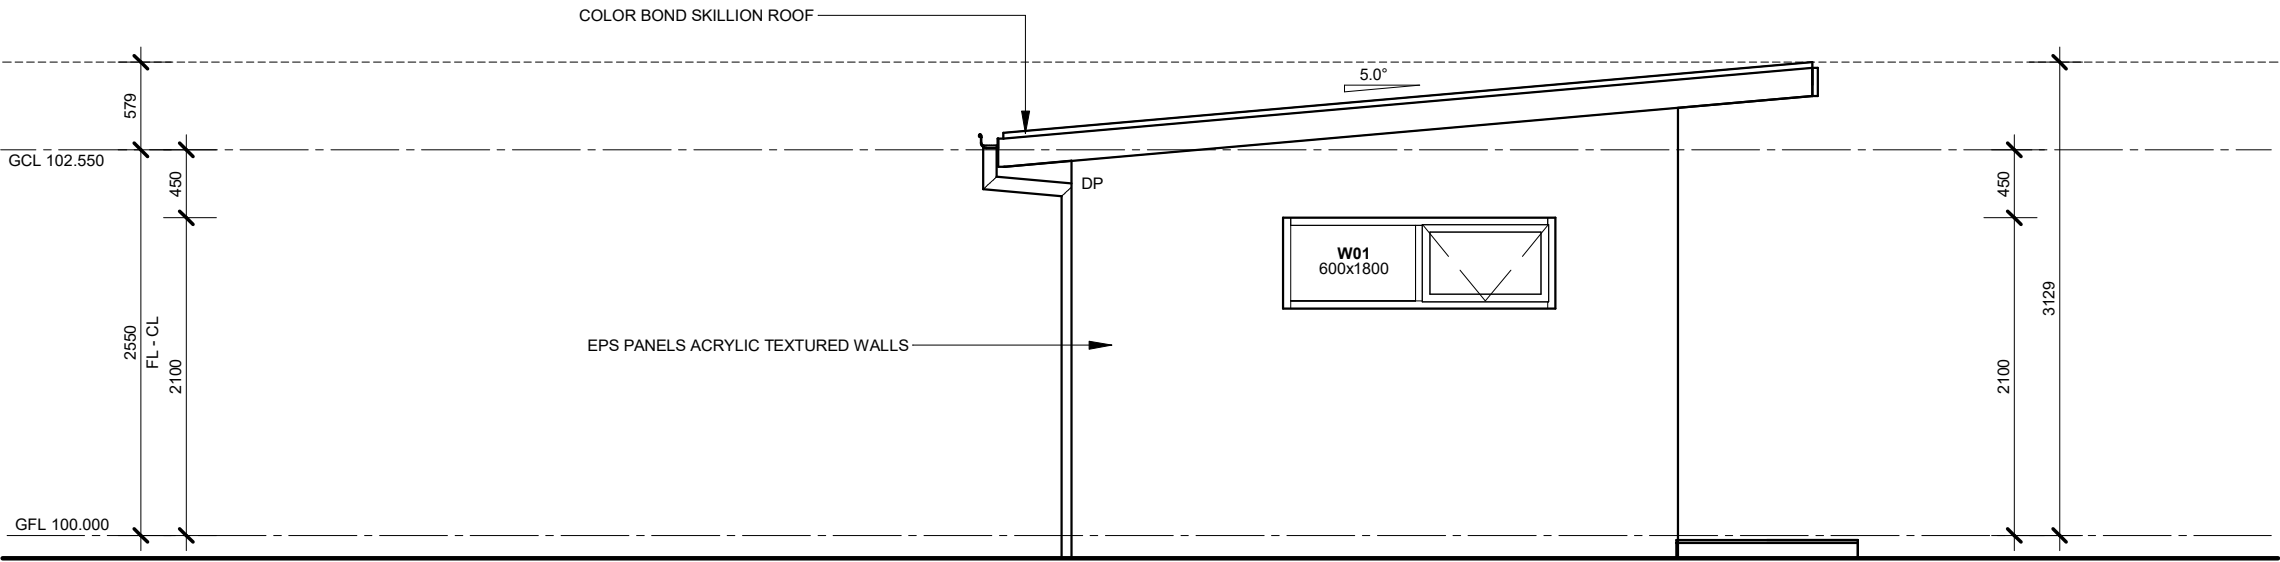

ELEVATION - C

1 : 50

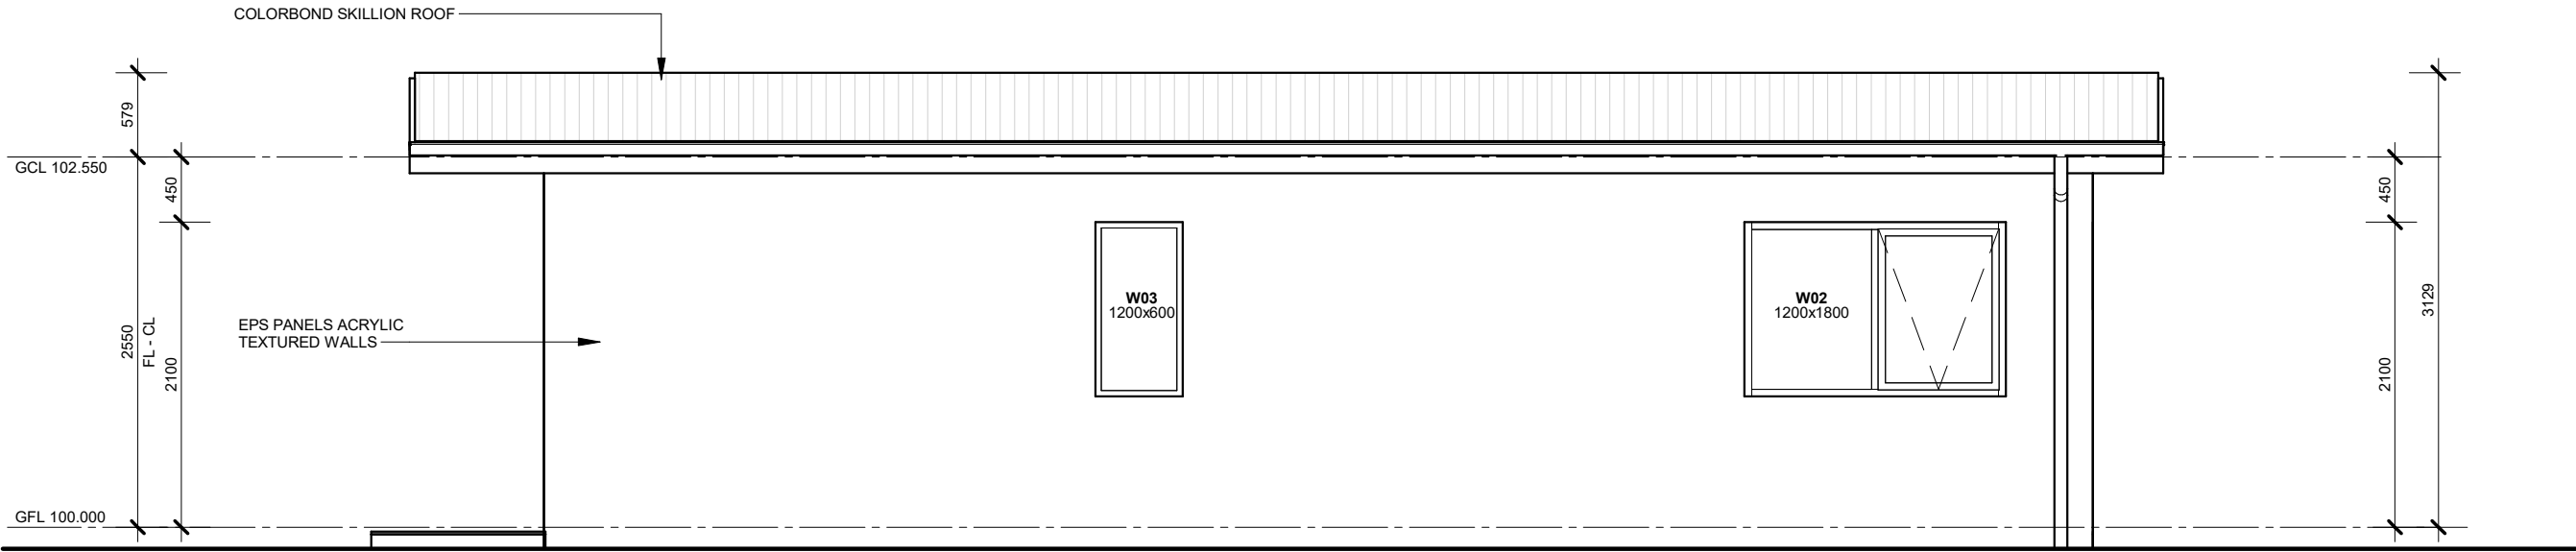

ELEVATION - D

1 : 50

	BUILDER SIGNATURE: _____		CLIENT SIGNATURE: _____		CLIENT : ADDRESS: _____	DRAWING TITLE: Elevations		JOB#:	ISSUE
	DATE: _____		CLIENT SIGNATURE: _____			HOUSE TYPE: _____ FACADE: _____		DRAWN:	REVISION #:
	_____		_____			CHECKED:		05	
	_____		_____			DATE:			
	_____		_____			SCALE 1 : 50			